


12/15/2021 5:25:39 PM jmoslemian
 T:\Work\5els\FDOT\44323912201\SigningAndMarking\DSGNP-CONCEPTUAL-SIGNING-MOTIF-MAXIMIZED-01.dgn

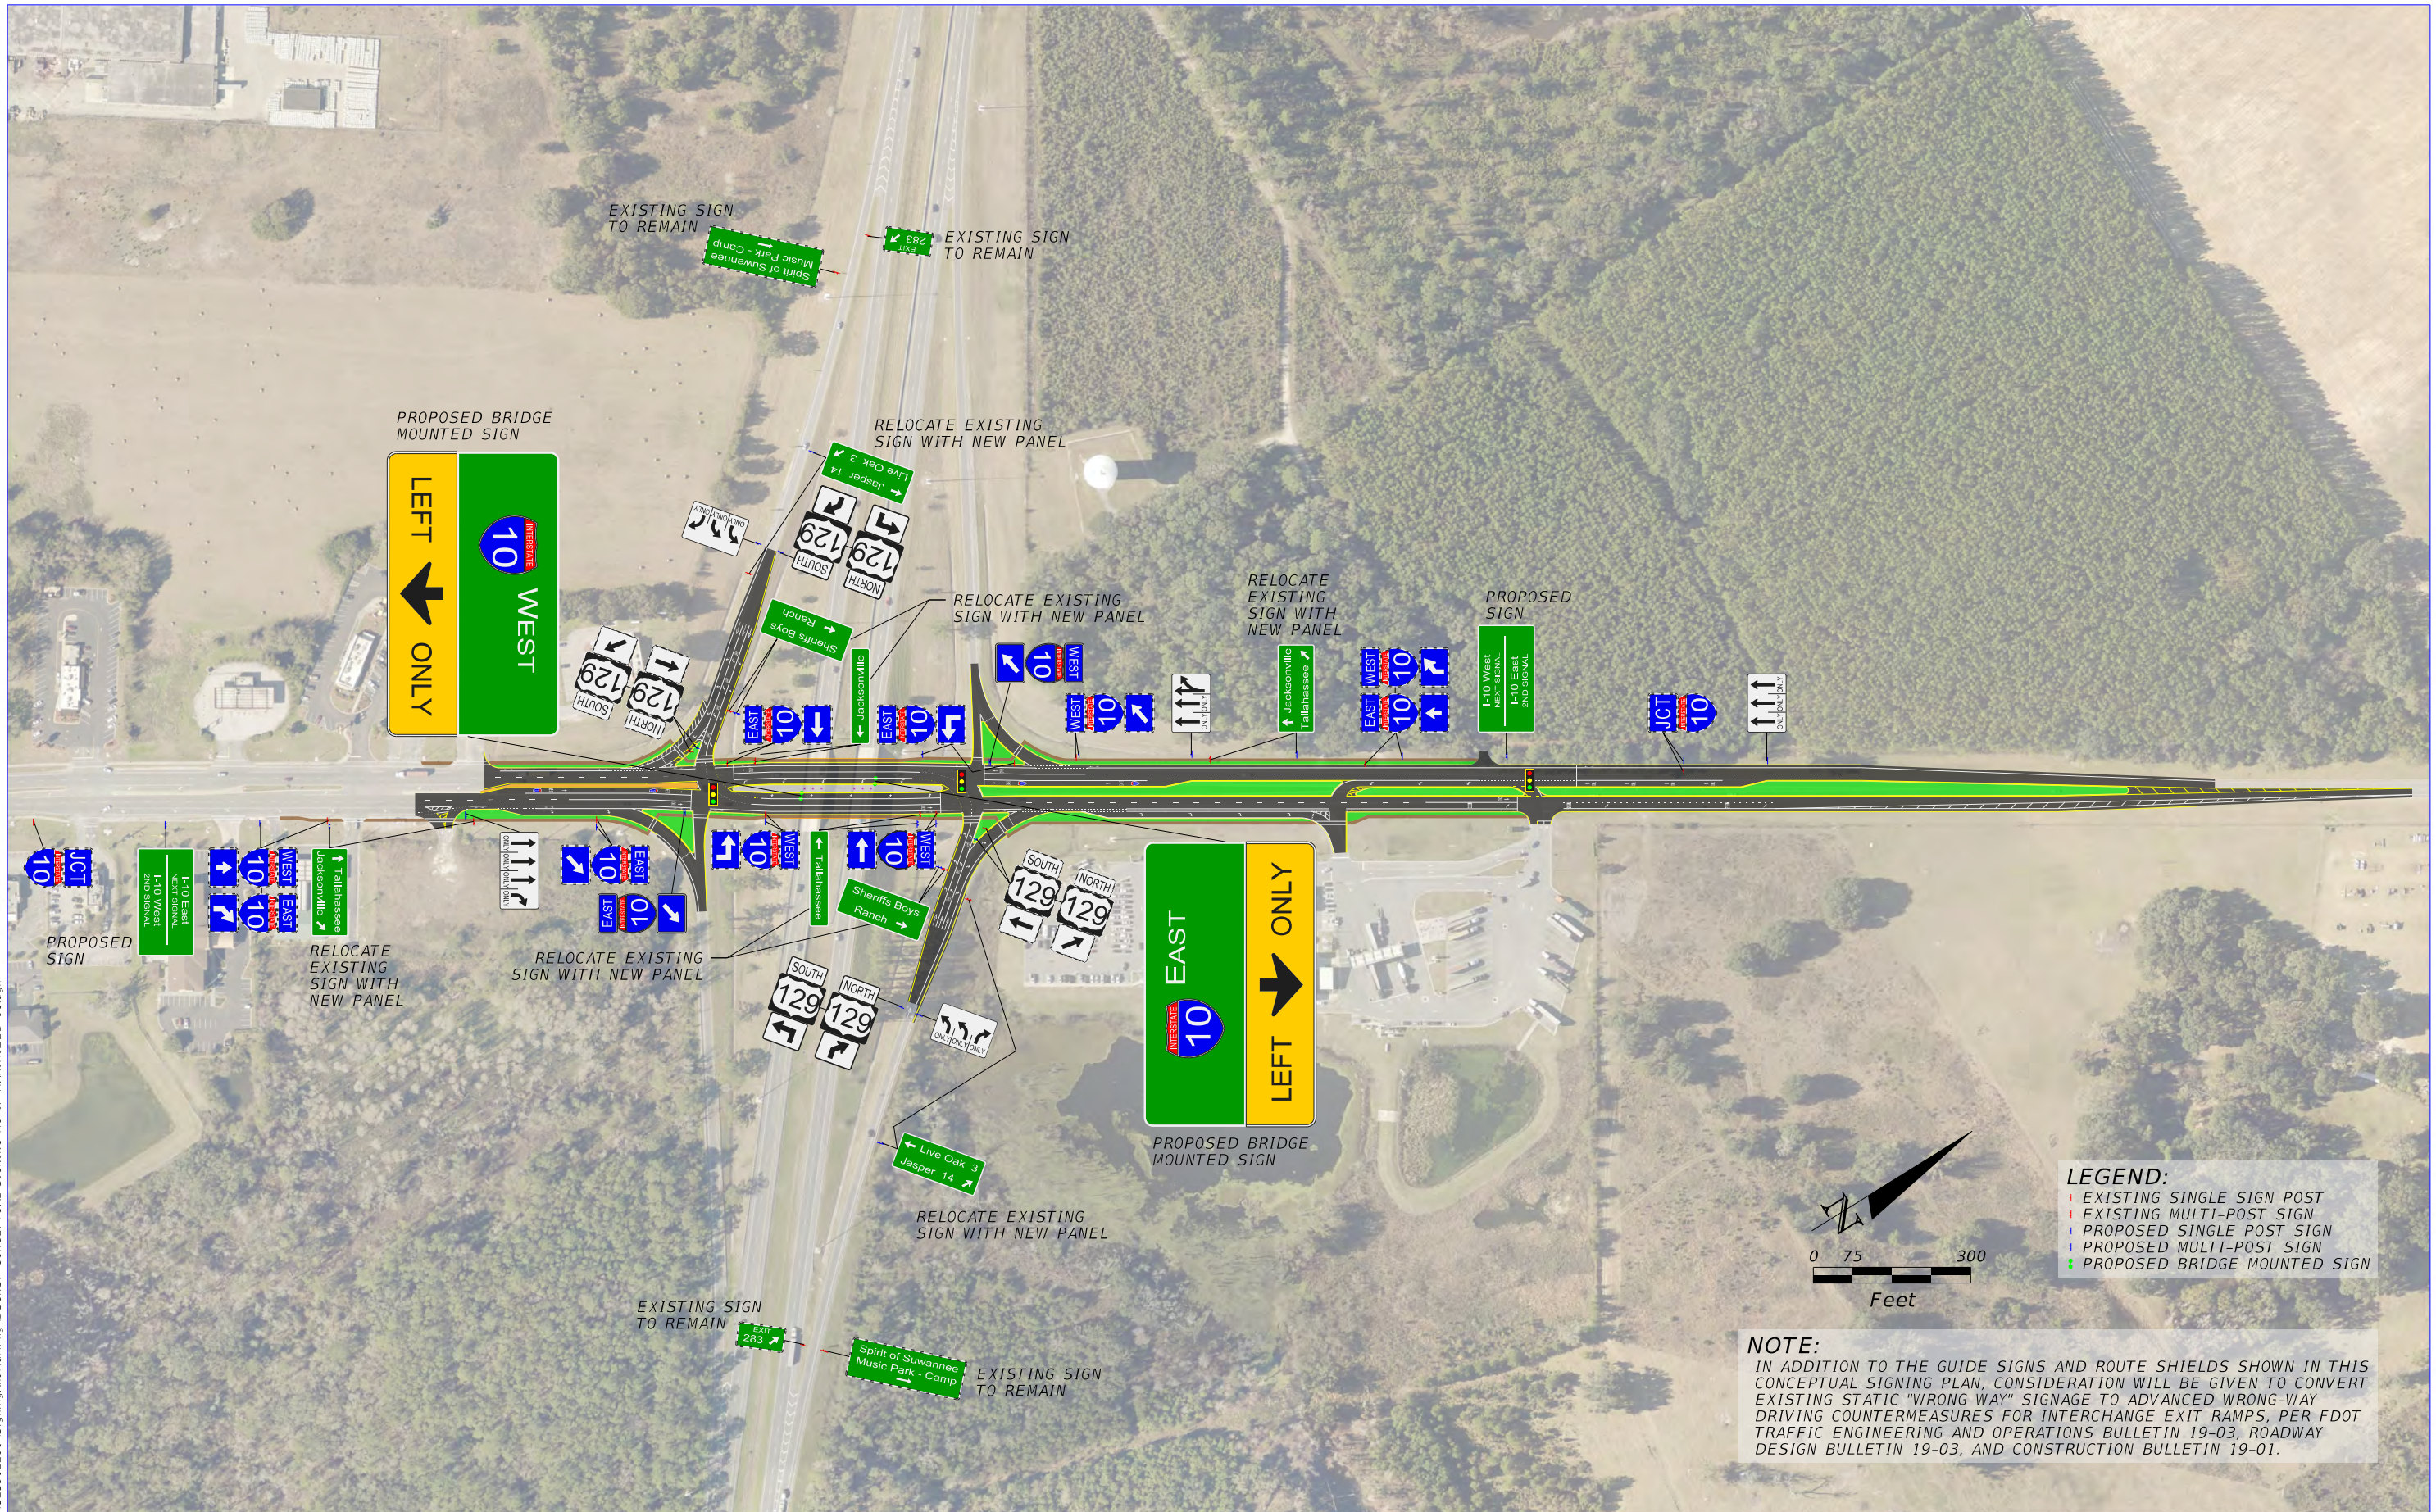

REVISIONS			
DATE	DESCRIPTION	DATE	DESCRIPTION

STATE OF FLORIDA DEPARTMENT OF TRANSPORTATION		
ROAD NO.	COUNTY	FINANCIAL PROJECT ID
SR 51	SUWANNEE	44323912201

CONCEPTUAL SIGNING PLAN

SHEET NO.