

BEGIN PROJECT
 FPID 413062-4-52-01
 STA. 128+25.31

EXISTING GUARDRAIL
 (TO REMAIN)

125

130



135


MATCH LINE 136+00

BEGIN CONSTRUCTION
 STA. 128+25.31
 (OUTSIDE WIDENING)

REVISIONS			
DATE	DESCRIPTION	DATE	DESCRIPTION


STATE OF FLORIDA DEPARTMENT OF TRANSPORTATION		
ROAD NO.	COUNTY	FINANCIAL PROJECT ID
S.R. 8	SANTA ROSA OKALOOSA	

CONCEPTUAL SIGNING PLAN
SHEET NO. 1

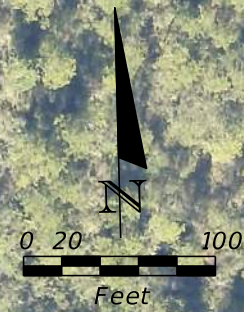

MATCH LINE 136+00



MATCH LINE 151+00

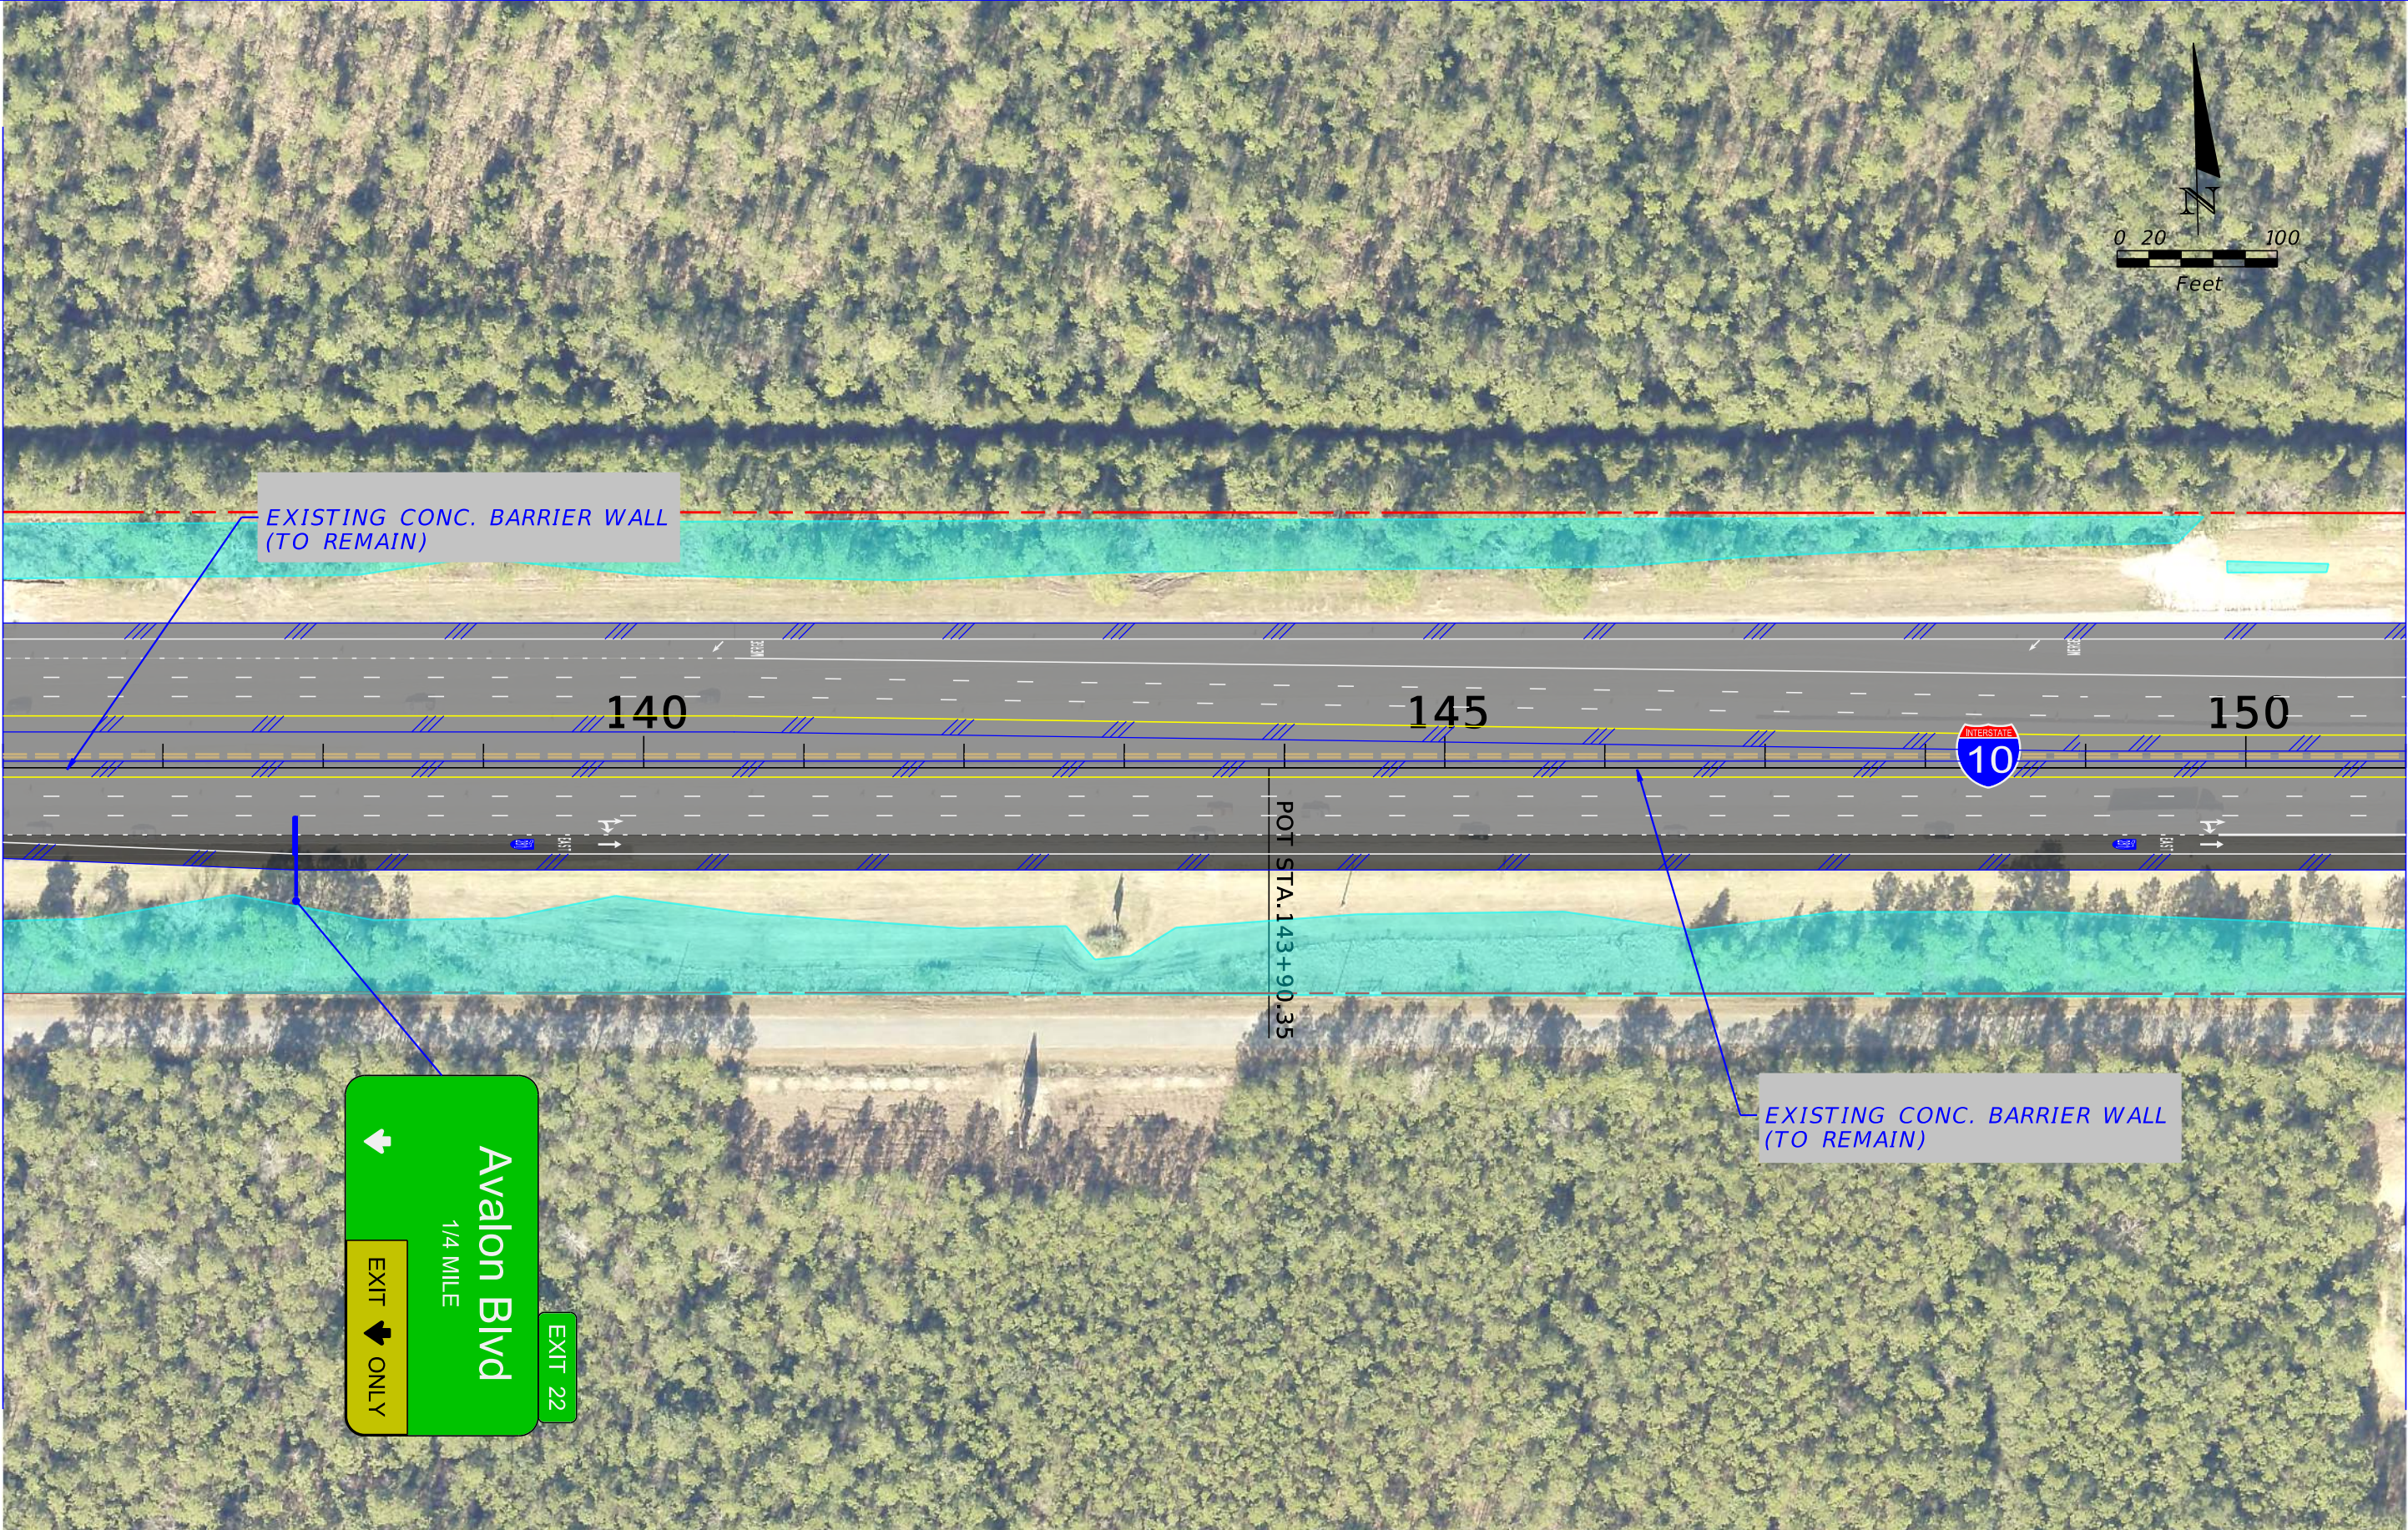

REVISIONS				STATE OF FLORIDA DEPARTMENT OF TRANSPORTATION			CONCEPTUAL SIGNING PLAN	SHEET NO.
DATE	DESCRIPTION	DATE	DESCRIPTION	ROAD NO.	COUNTY	FINANCIAL PROJECT ID		
				S.R. 8	SANTA ROSA OKALOOSA			2


MATCH LINE 151+00

MATCH LINE 166+00

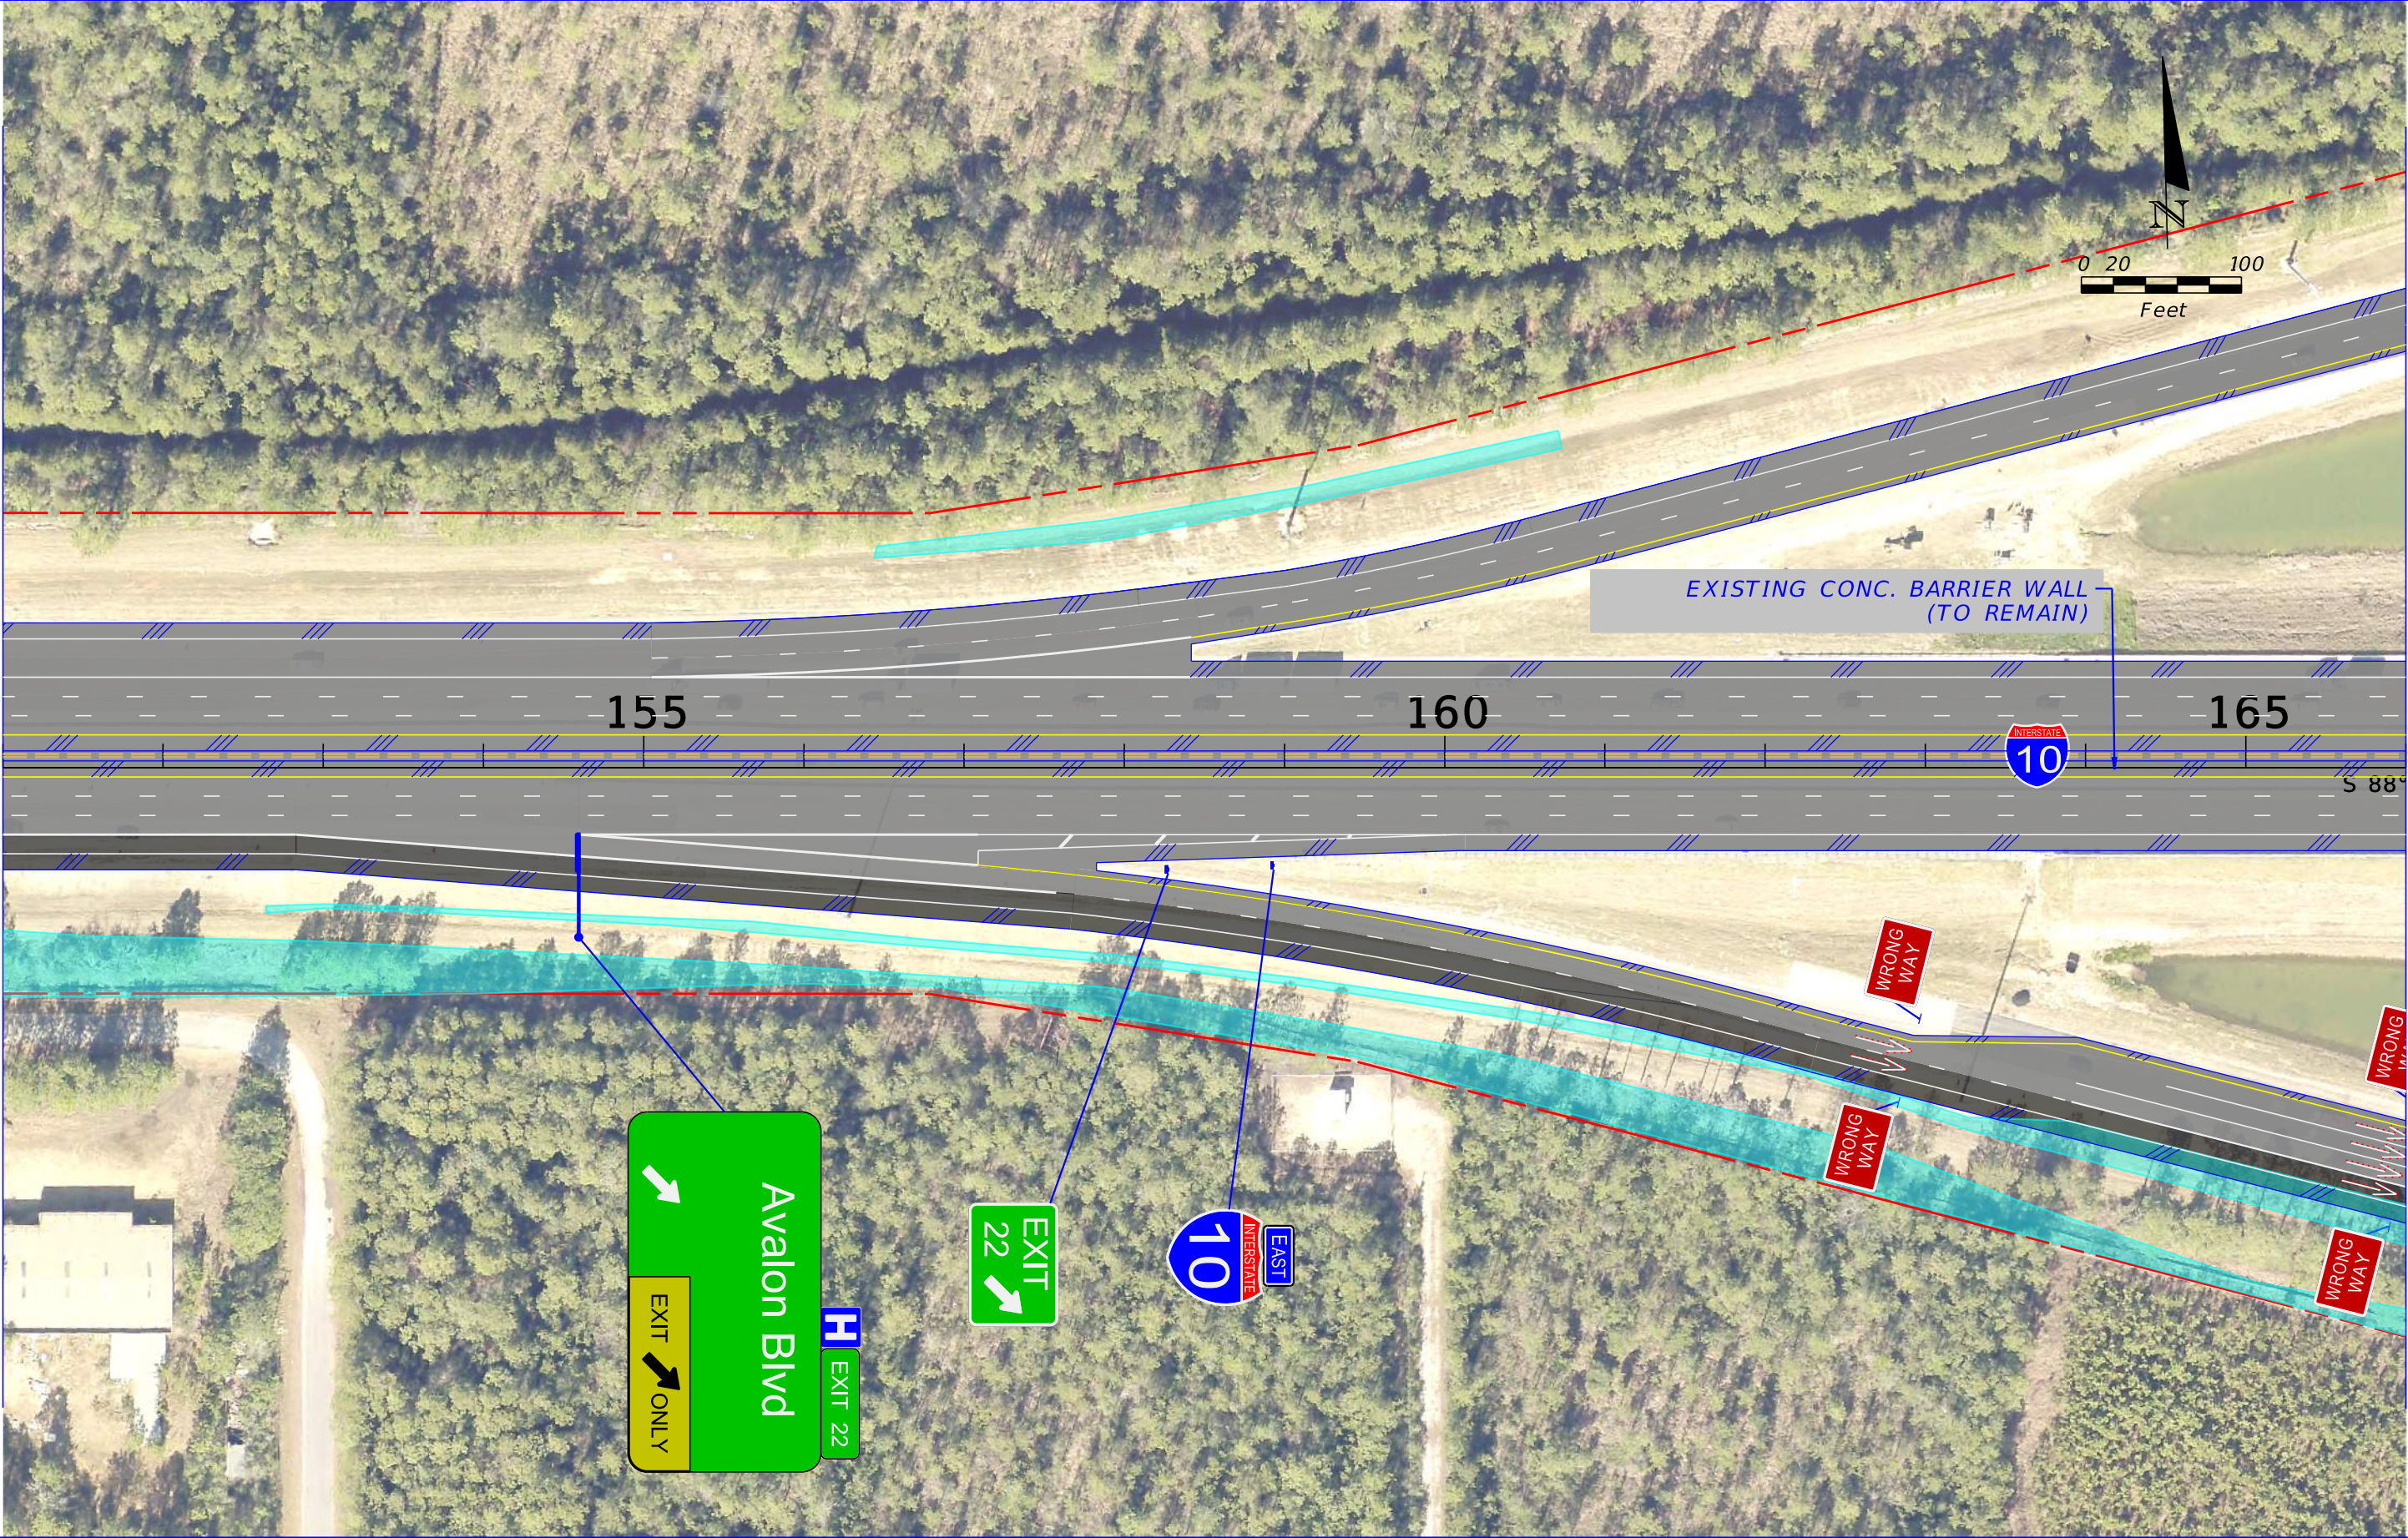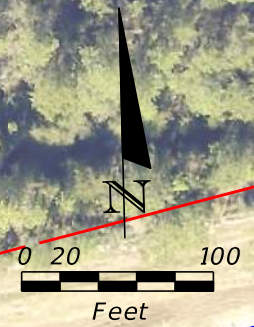

REVISIONS				STATE OF FLORIDA DEPARTMENT OF TRANSPORTATION			CONCEPTUAL SIGNING PLAN	SHEET NO. 3
DATE	DESCRIPTION	DATE	DESCRIPTION	ROAD NO.	COUNTY	FINANCIAL PROJECT ID		
				S.R. 8	SANTA ROSA OKALOOSA			

MATCH LINE 85+00

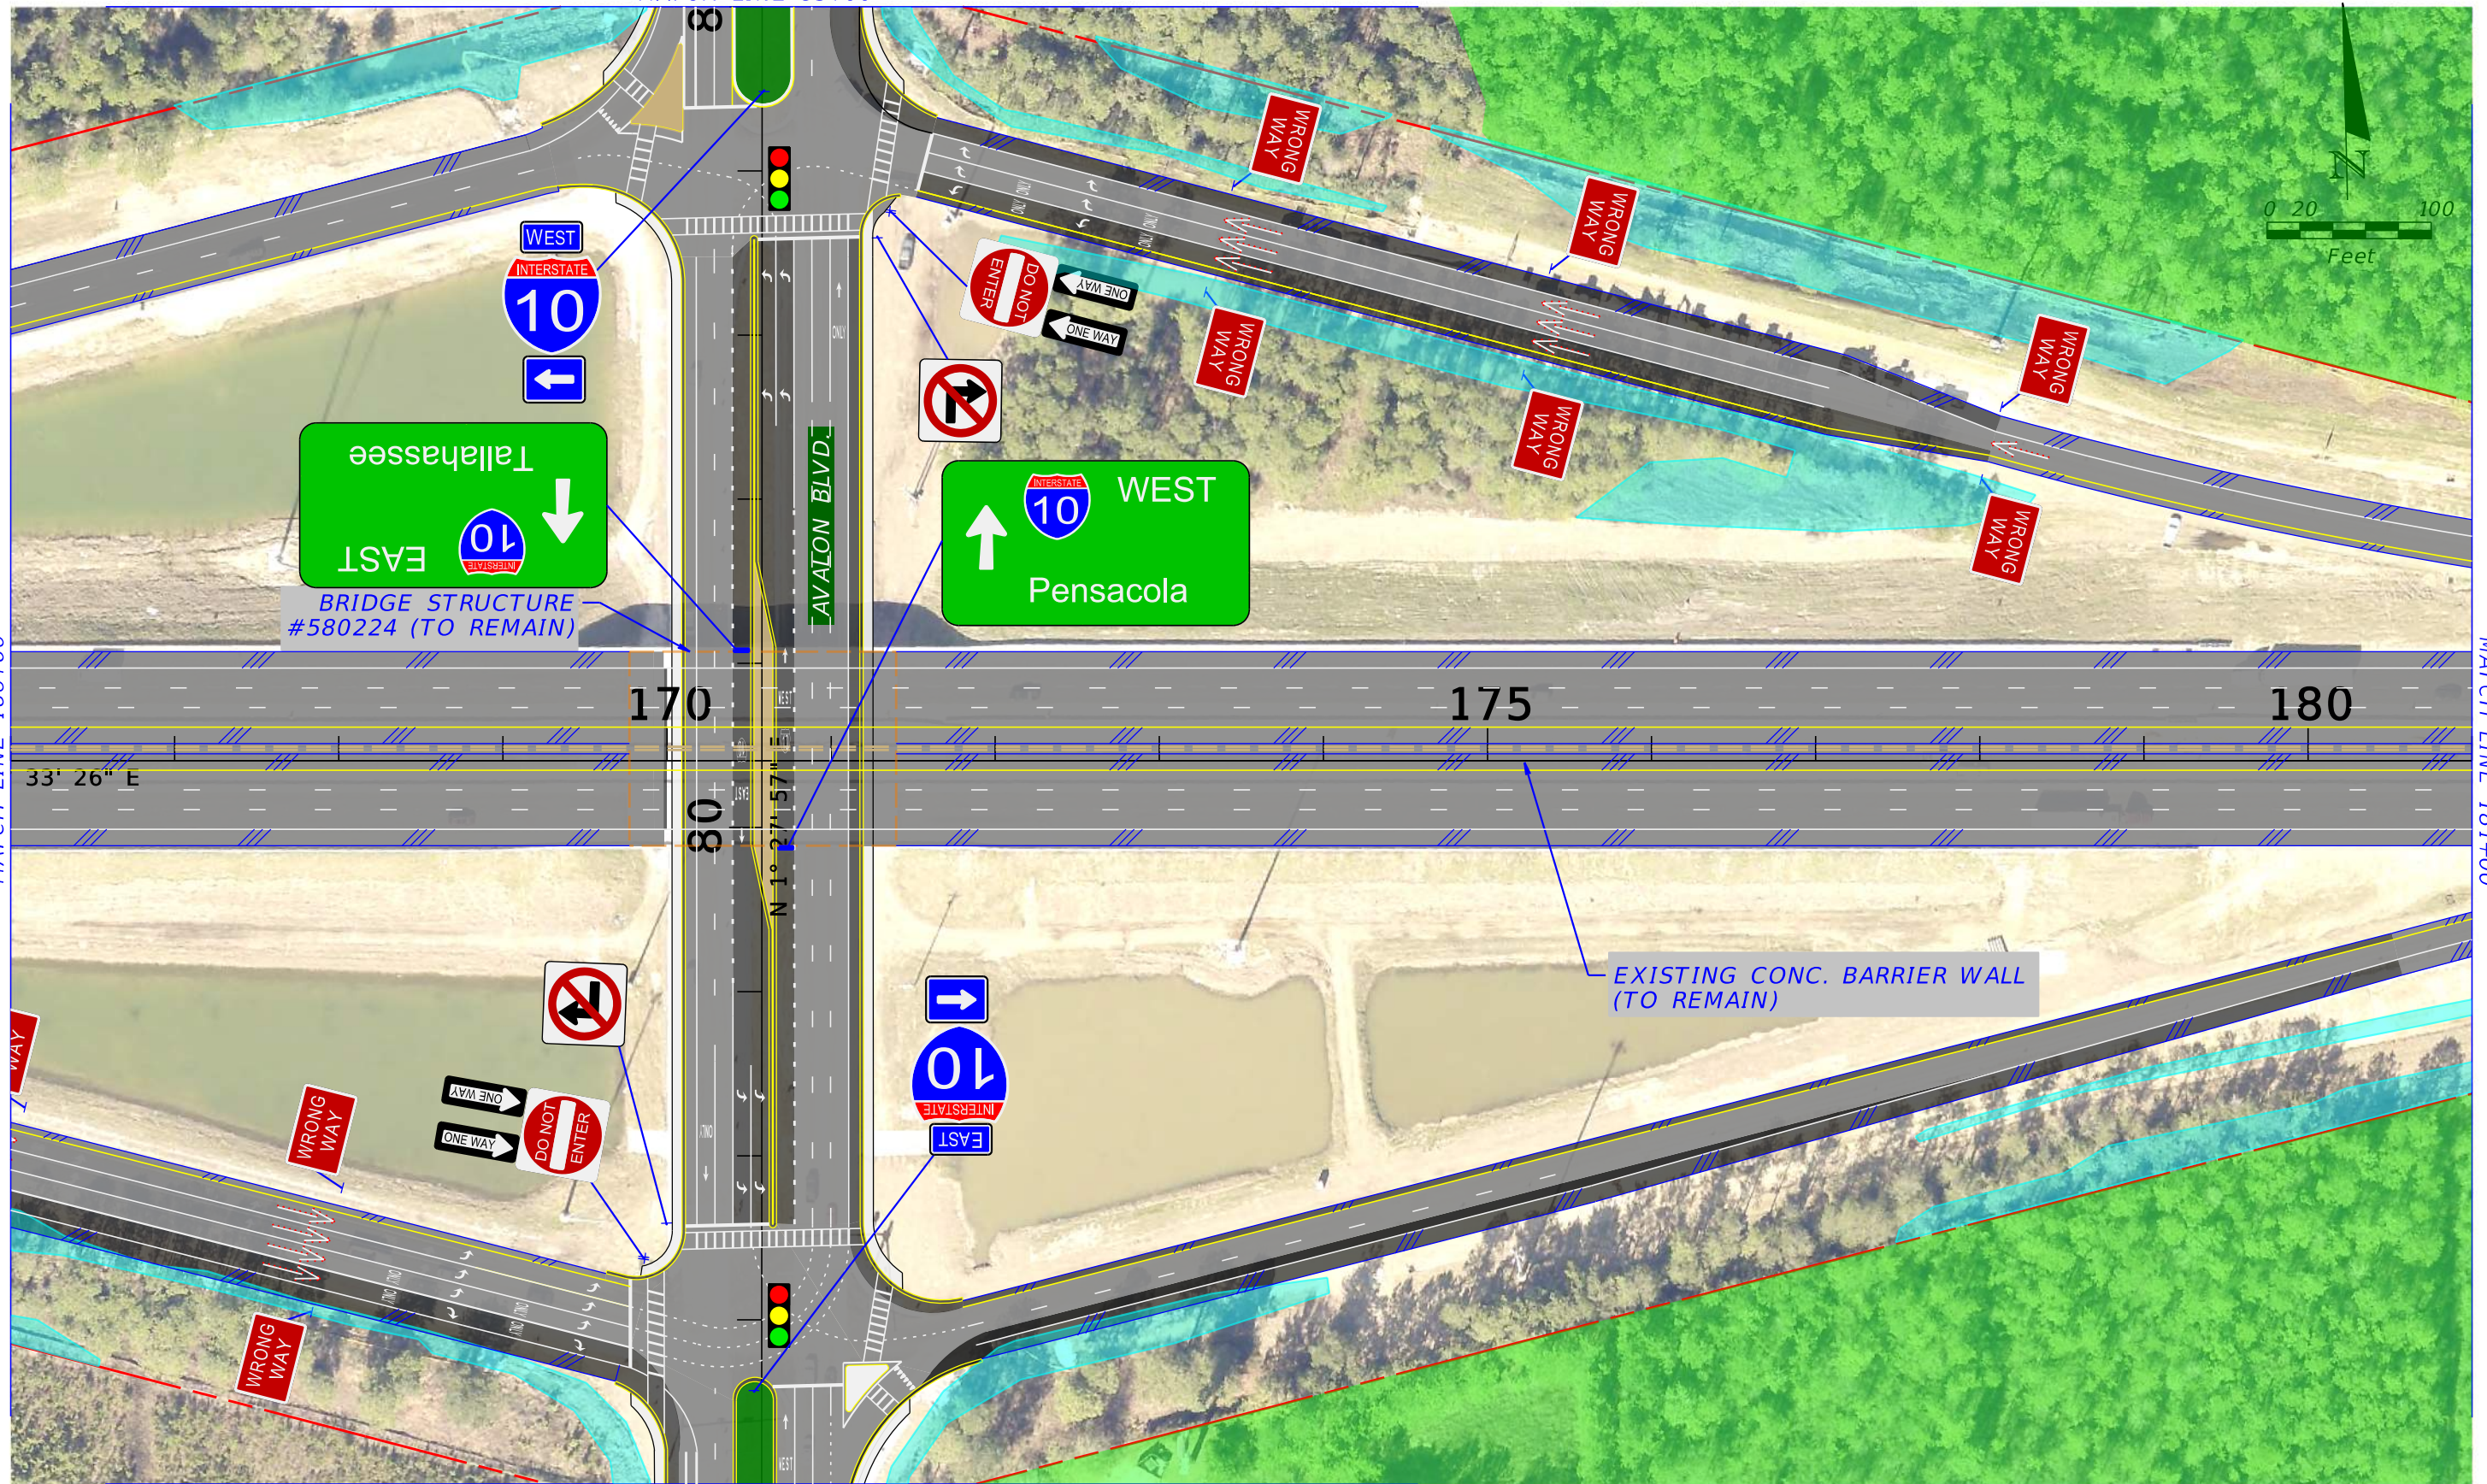

MATCH LINE 76+00

MATCH LINE 166+00

MATCH LINE 181+00

REVISIONS				STATE OF FLORIDA DEPARTMENT OF TRANSPORTATION	CONCEPTUAL SIGNING PLAN	SHEET NO. 4
DATE	DESCRIPTION	DATE	DESCRIPTION			

MATCH LINE 181+00




REVISIONS			
DATE	DESCRIPTION	DATE	DESCRIPTION

--

STATE OF FLORIDA DEPARTMENT OF TRANSPORTATION		
ROAD NO.	COUNTY	FINANCIAL PROJECT ID
S.R. 8	SANTA ROSA OKALOOSA	

<i>CONCEPTUAL SIGNING PLAN</i>	
--------------------------------	--

SHEET NO.
5

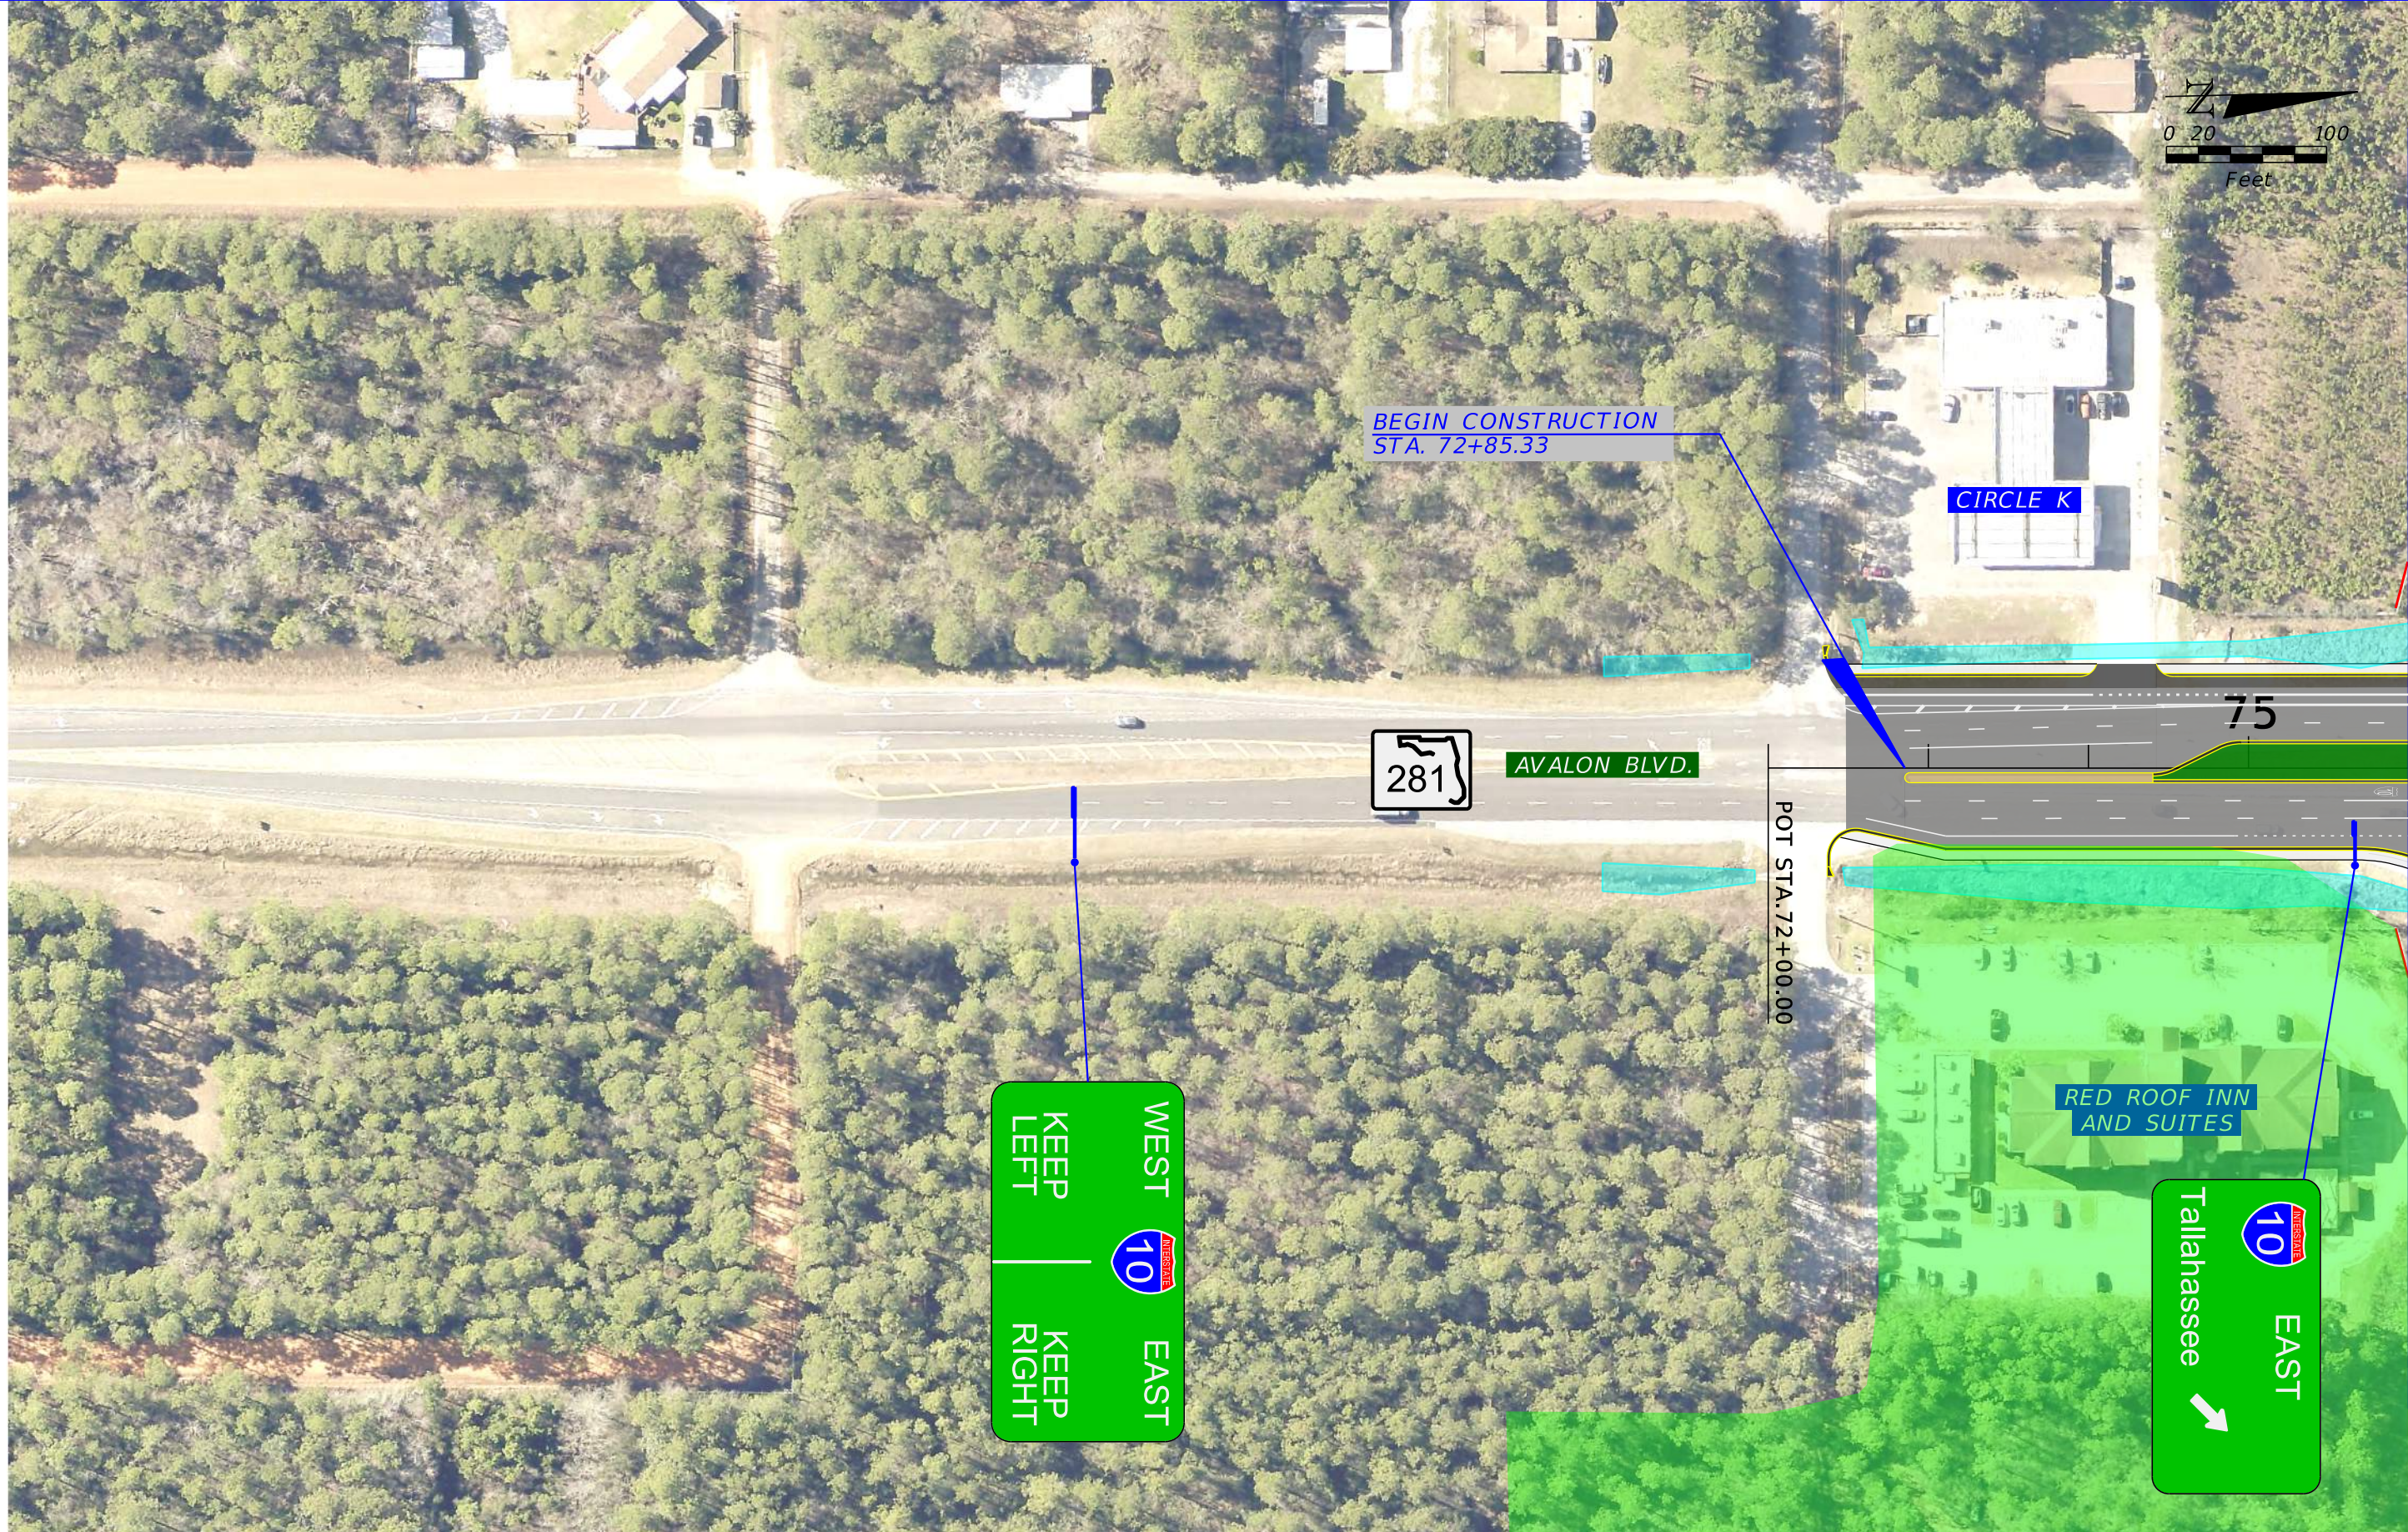

REVISIONS			
DATE	DESCRIPTION	DATE	DESCRIPTION


--

STATE OF FLORIDA DEPARTMENT OF TRANSPORTATION		
ROAD NO.	COUNTY	FINANCIAL PROJECT ID
S.R. 8	SANTA ROSA OKALOOSA	

<i>CONCEPTUAL SIGNING PLAN</i>	
--------------------------------	--

SHEET NO.
6

MATCH LINE 85+00

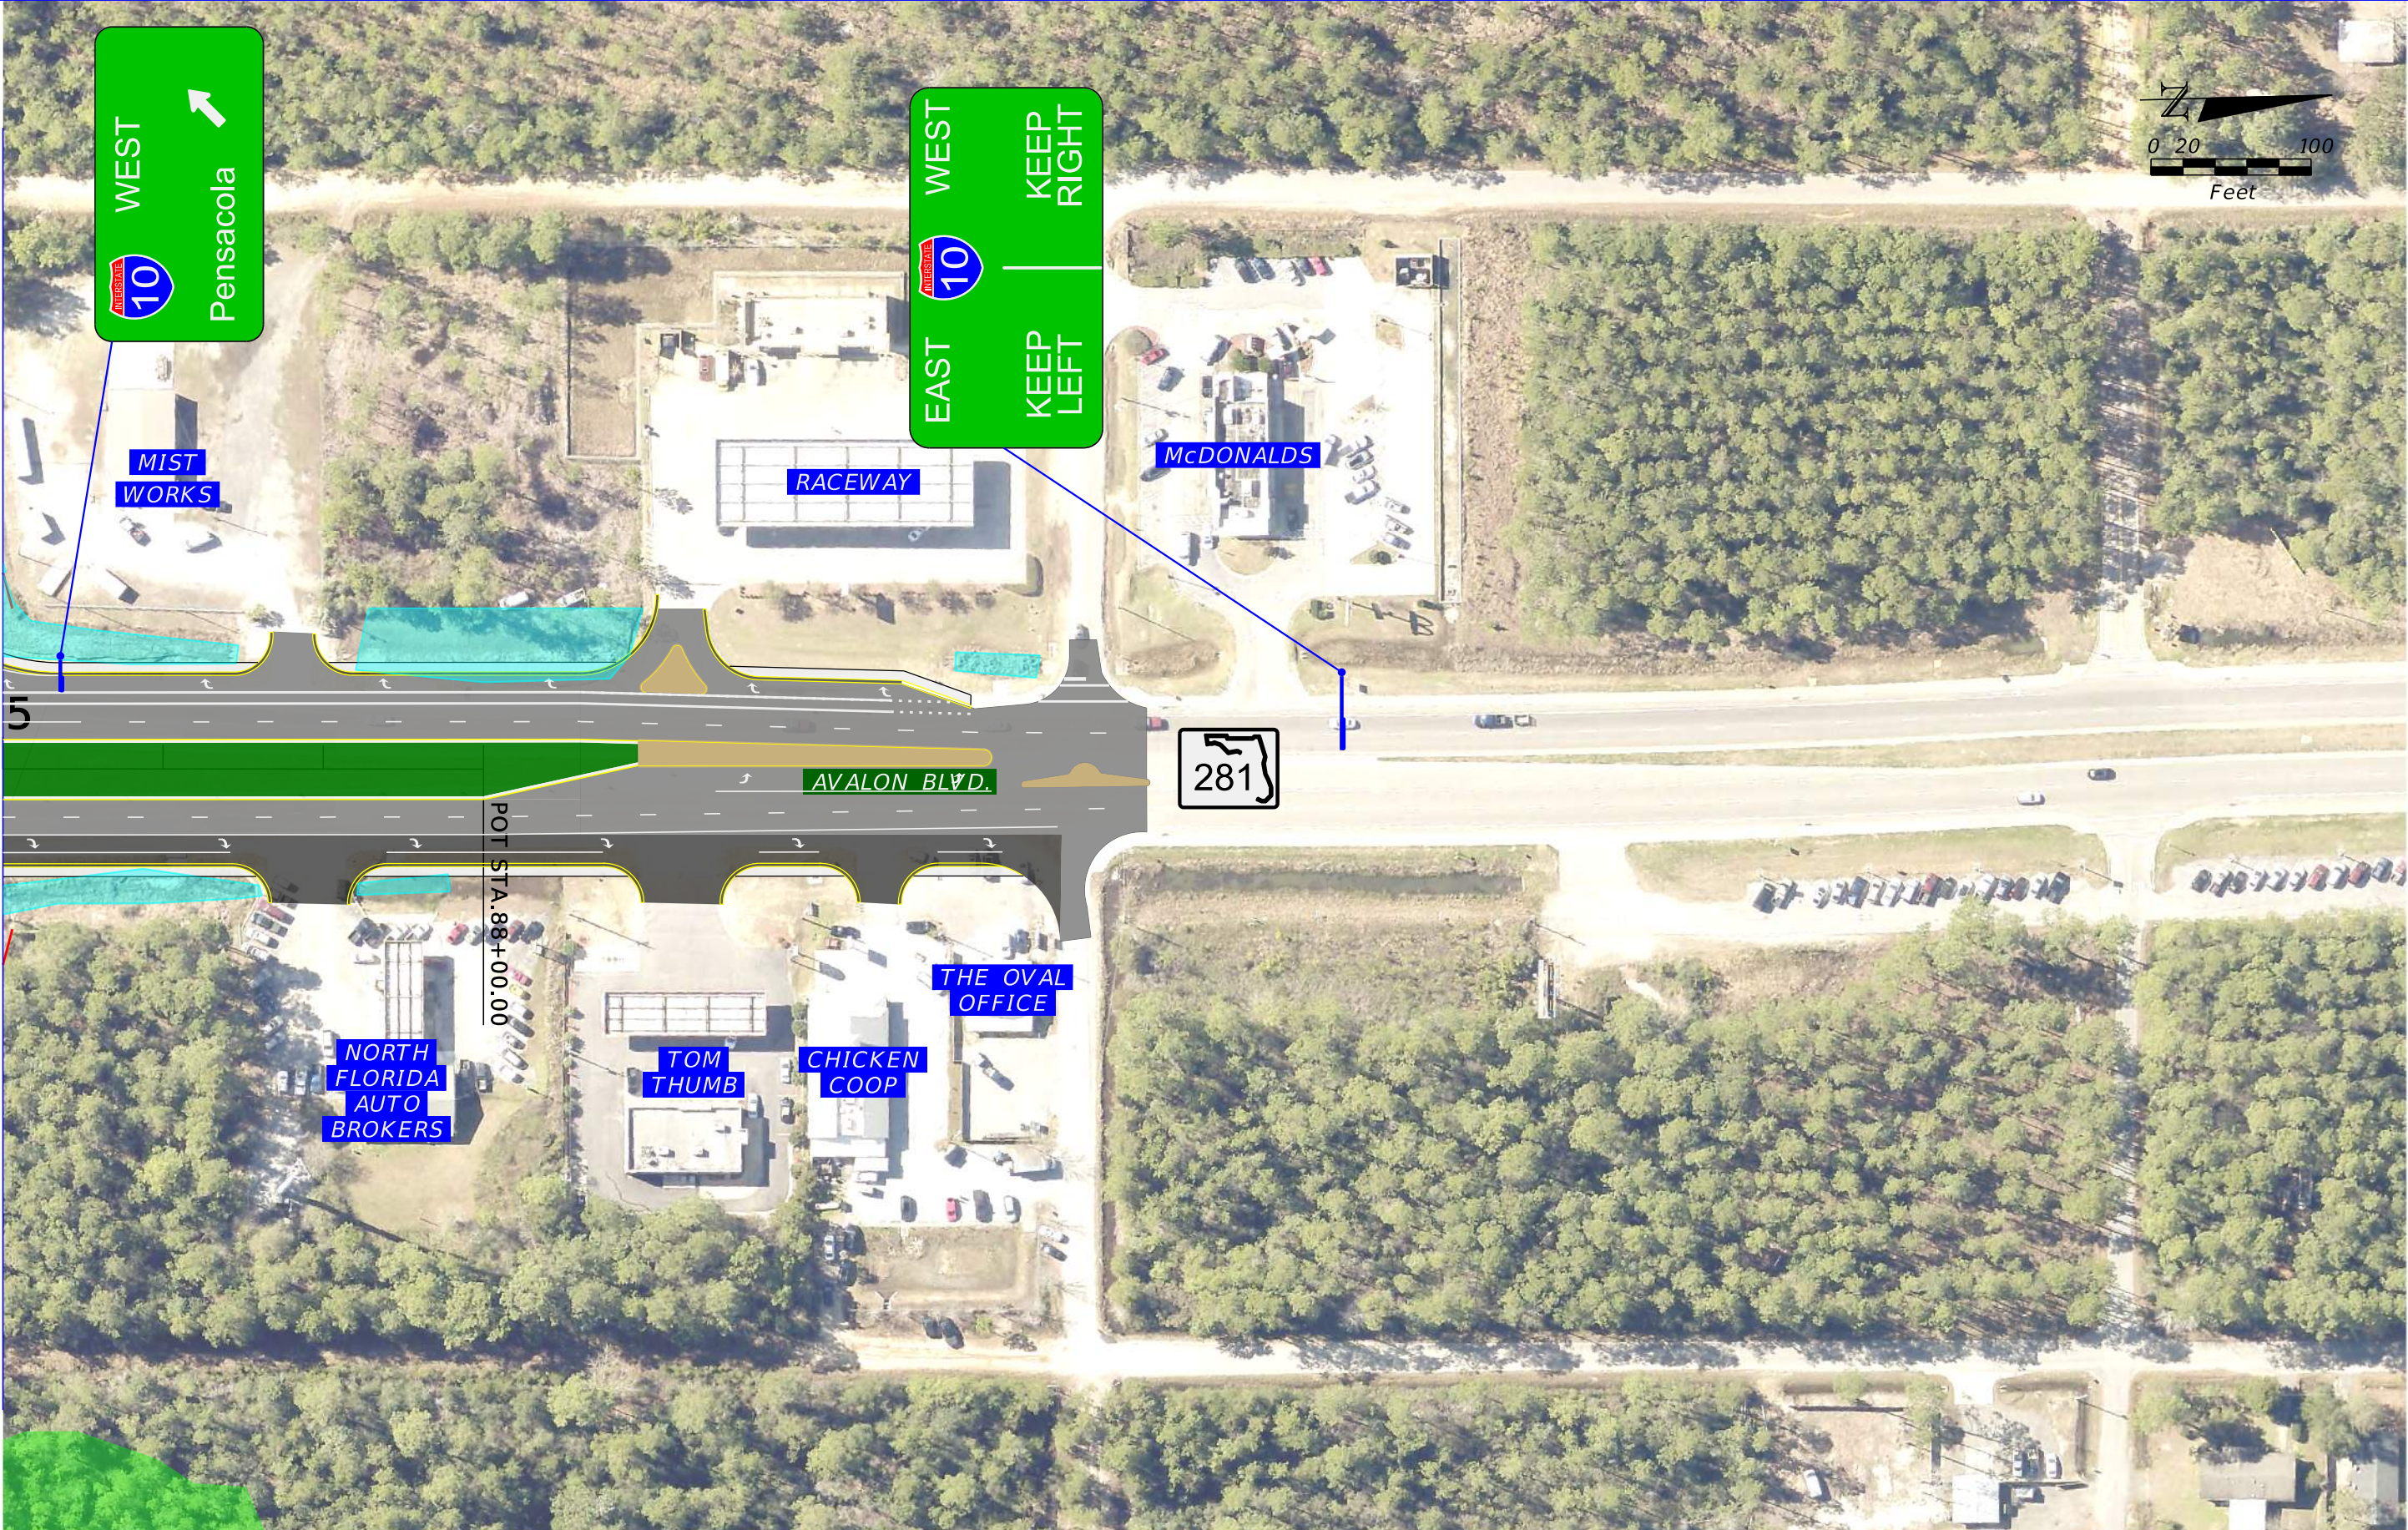

REVISIONS			
DATE	DESCRIPTION	DATE	DESCRIPTION

STATE OF FLORIDA DEPARTMENT OF TRANSPORTATION		
ROAD NO.	COUNTY	FINANCIAL PROJECT ID
S.R. 8	SANTA ROSA OKALOOSA	

CONCEPTUAL SIGNING PLAN

SHEET NO.
7