

LEGEND


- Number of Lanes
- Signalized Intersection



I-95 (SR 9) from North of I-10 to South of Martin Luther King Jr. Parkway (SR 115/US 1)

Build Alternative Lane Configuration

Figure 8-1
Sheet 1/4

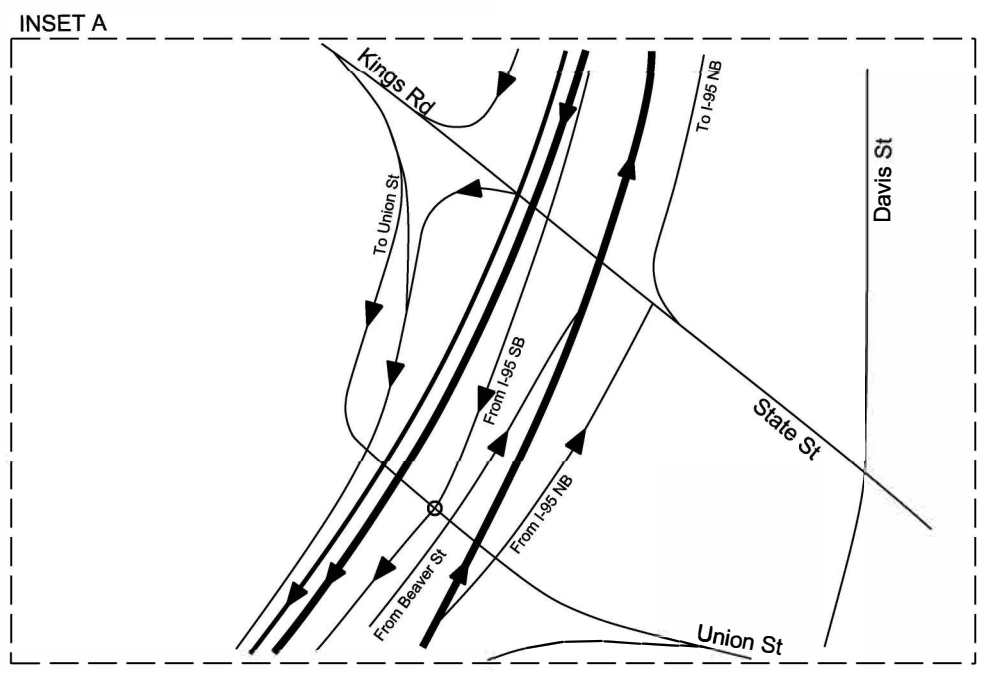

LEGEND


- Number of Lanes
- Signalized Intersection
- Unsignalized Intersection



I-95 (SR 9) from North of I-10 to South of Martin Luther King Jr. Parkway (SR 115/US 1)

Build Alternative Lane Configuration

Figure 8-1
Sheet 2/4

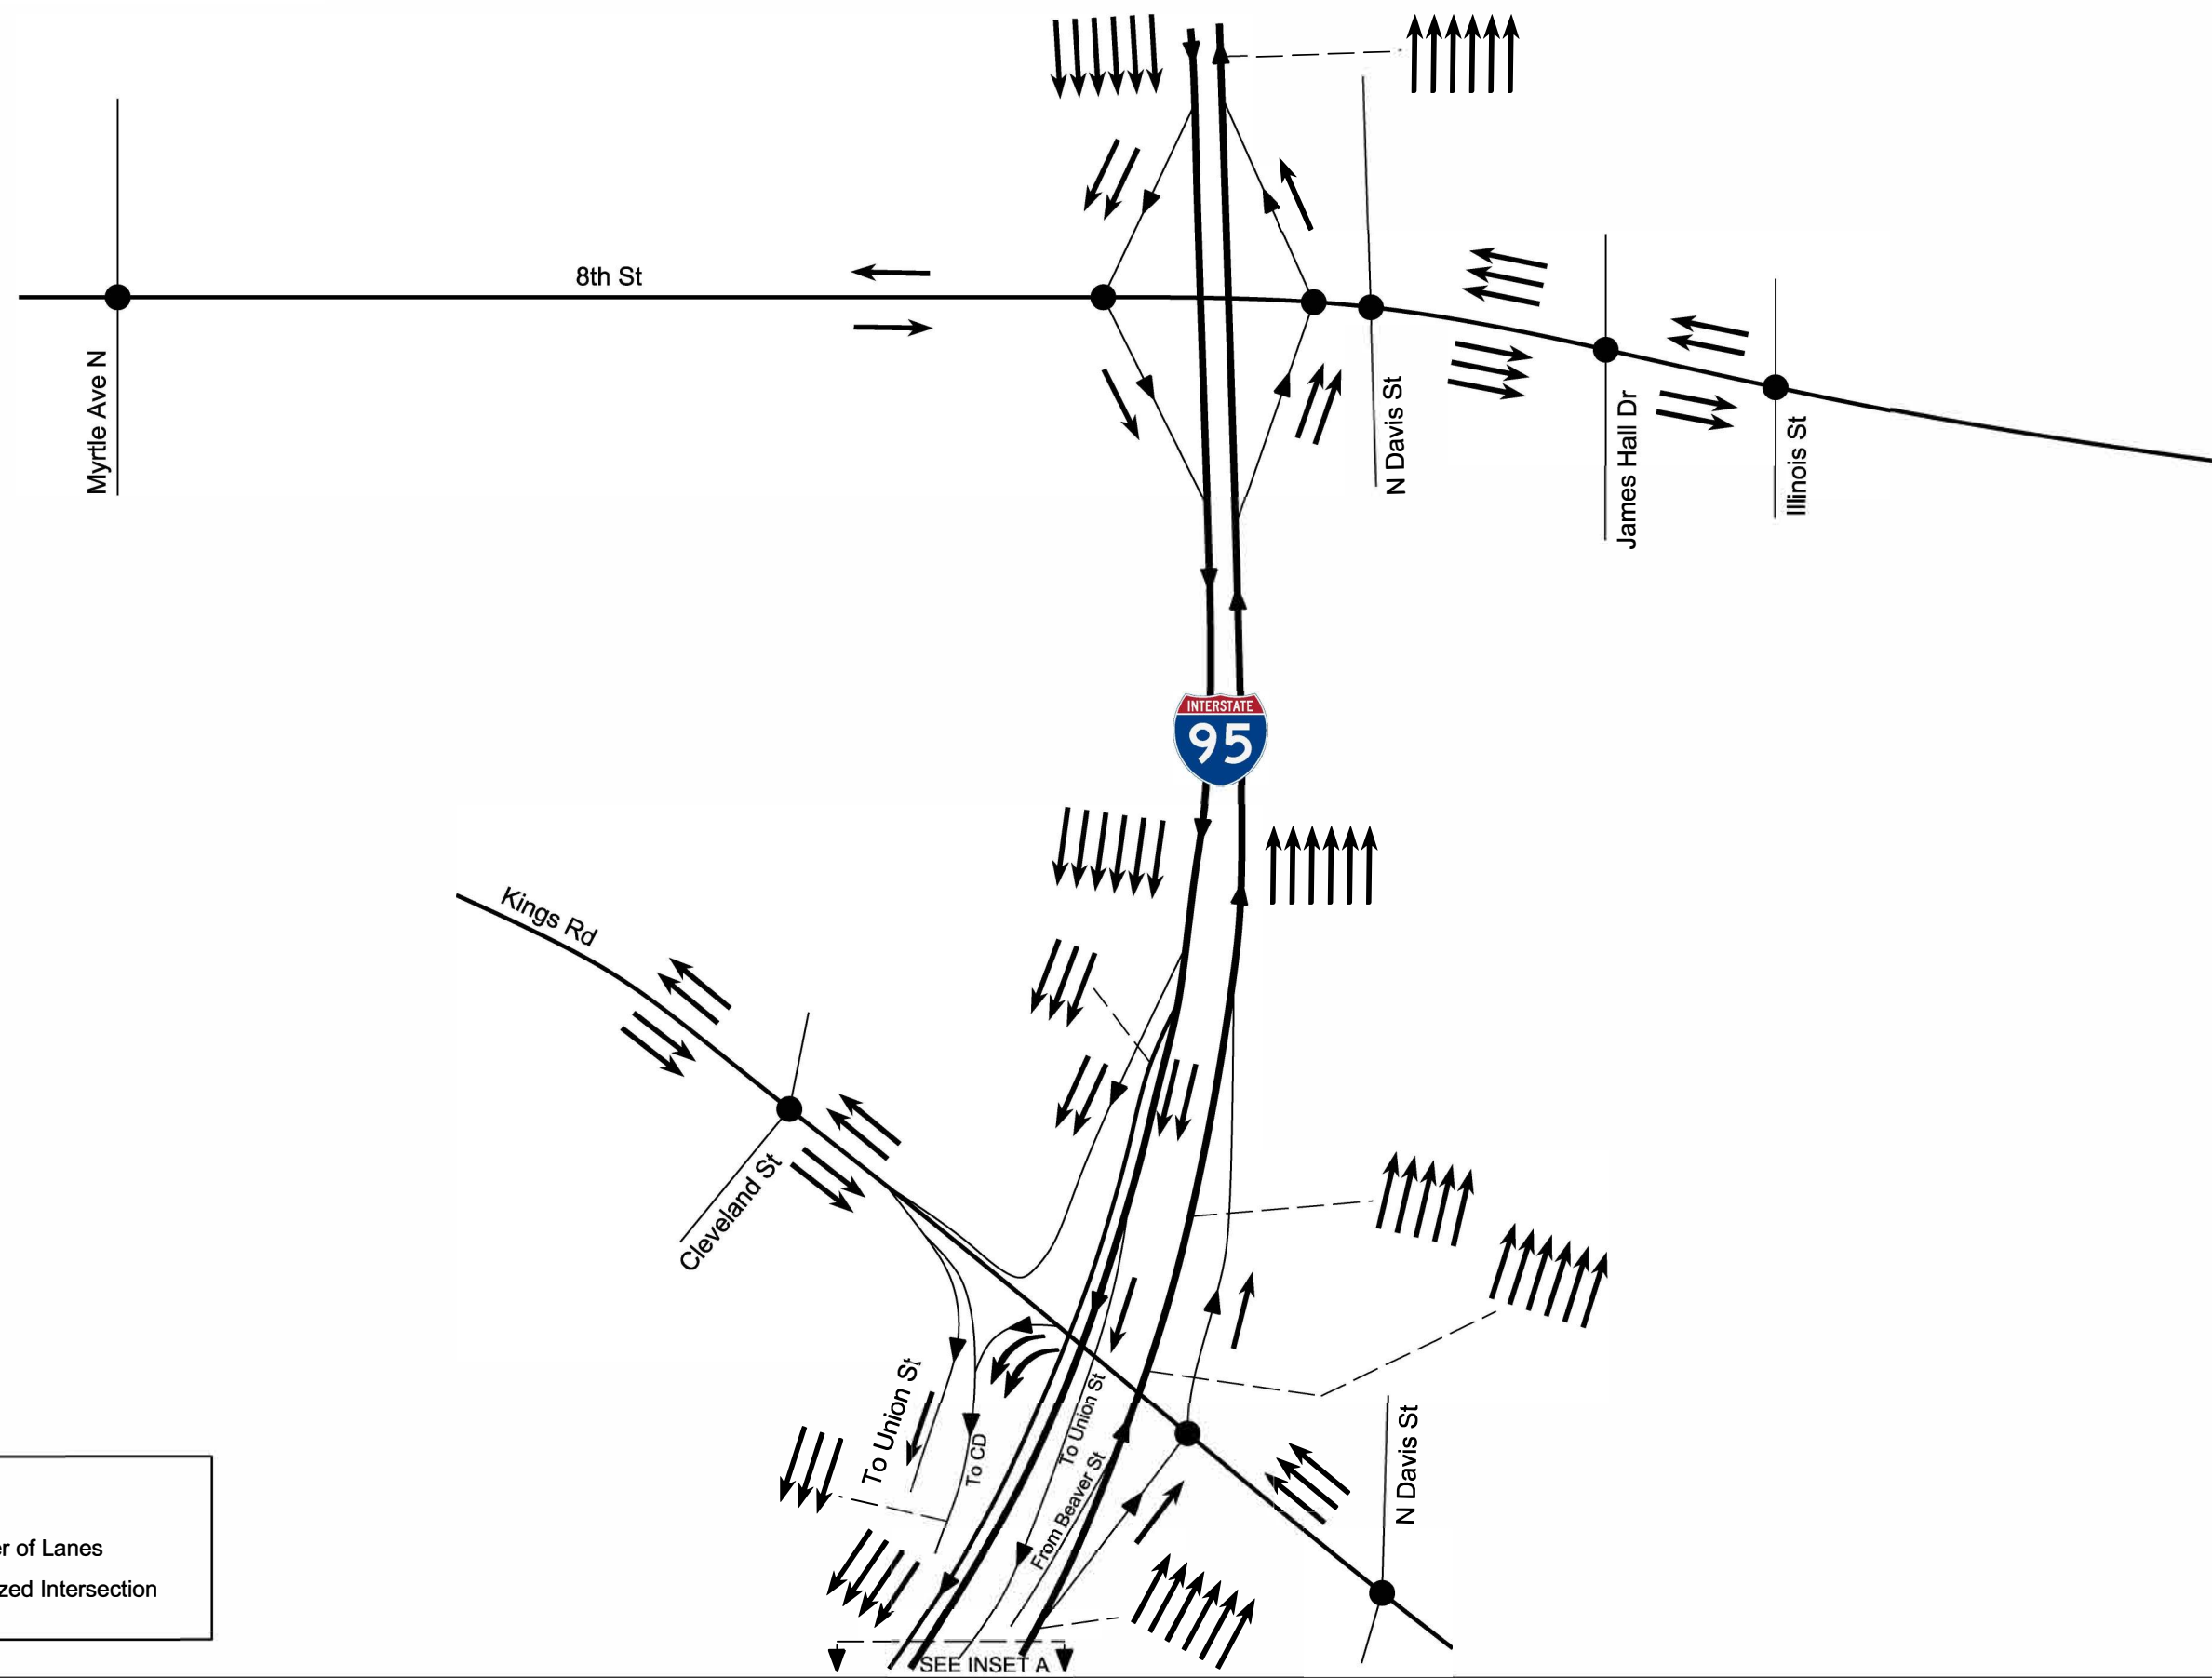


LEGEND

- Number of Lanes
- Signalized Intersection



I-95 (SR 9) from North of I-10 to South of Martin Luther King Jr. Parkway (SR 115/US 1)

Build Alternative Lane Configuration

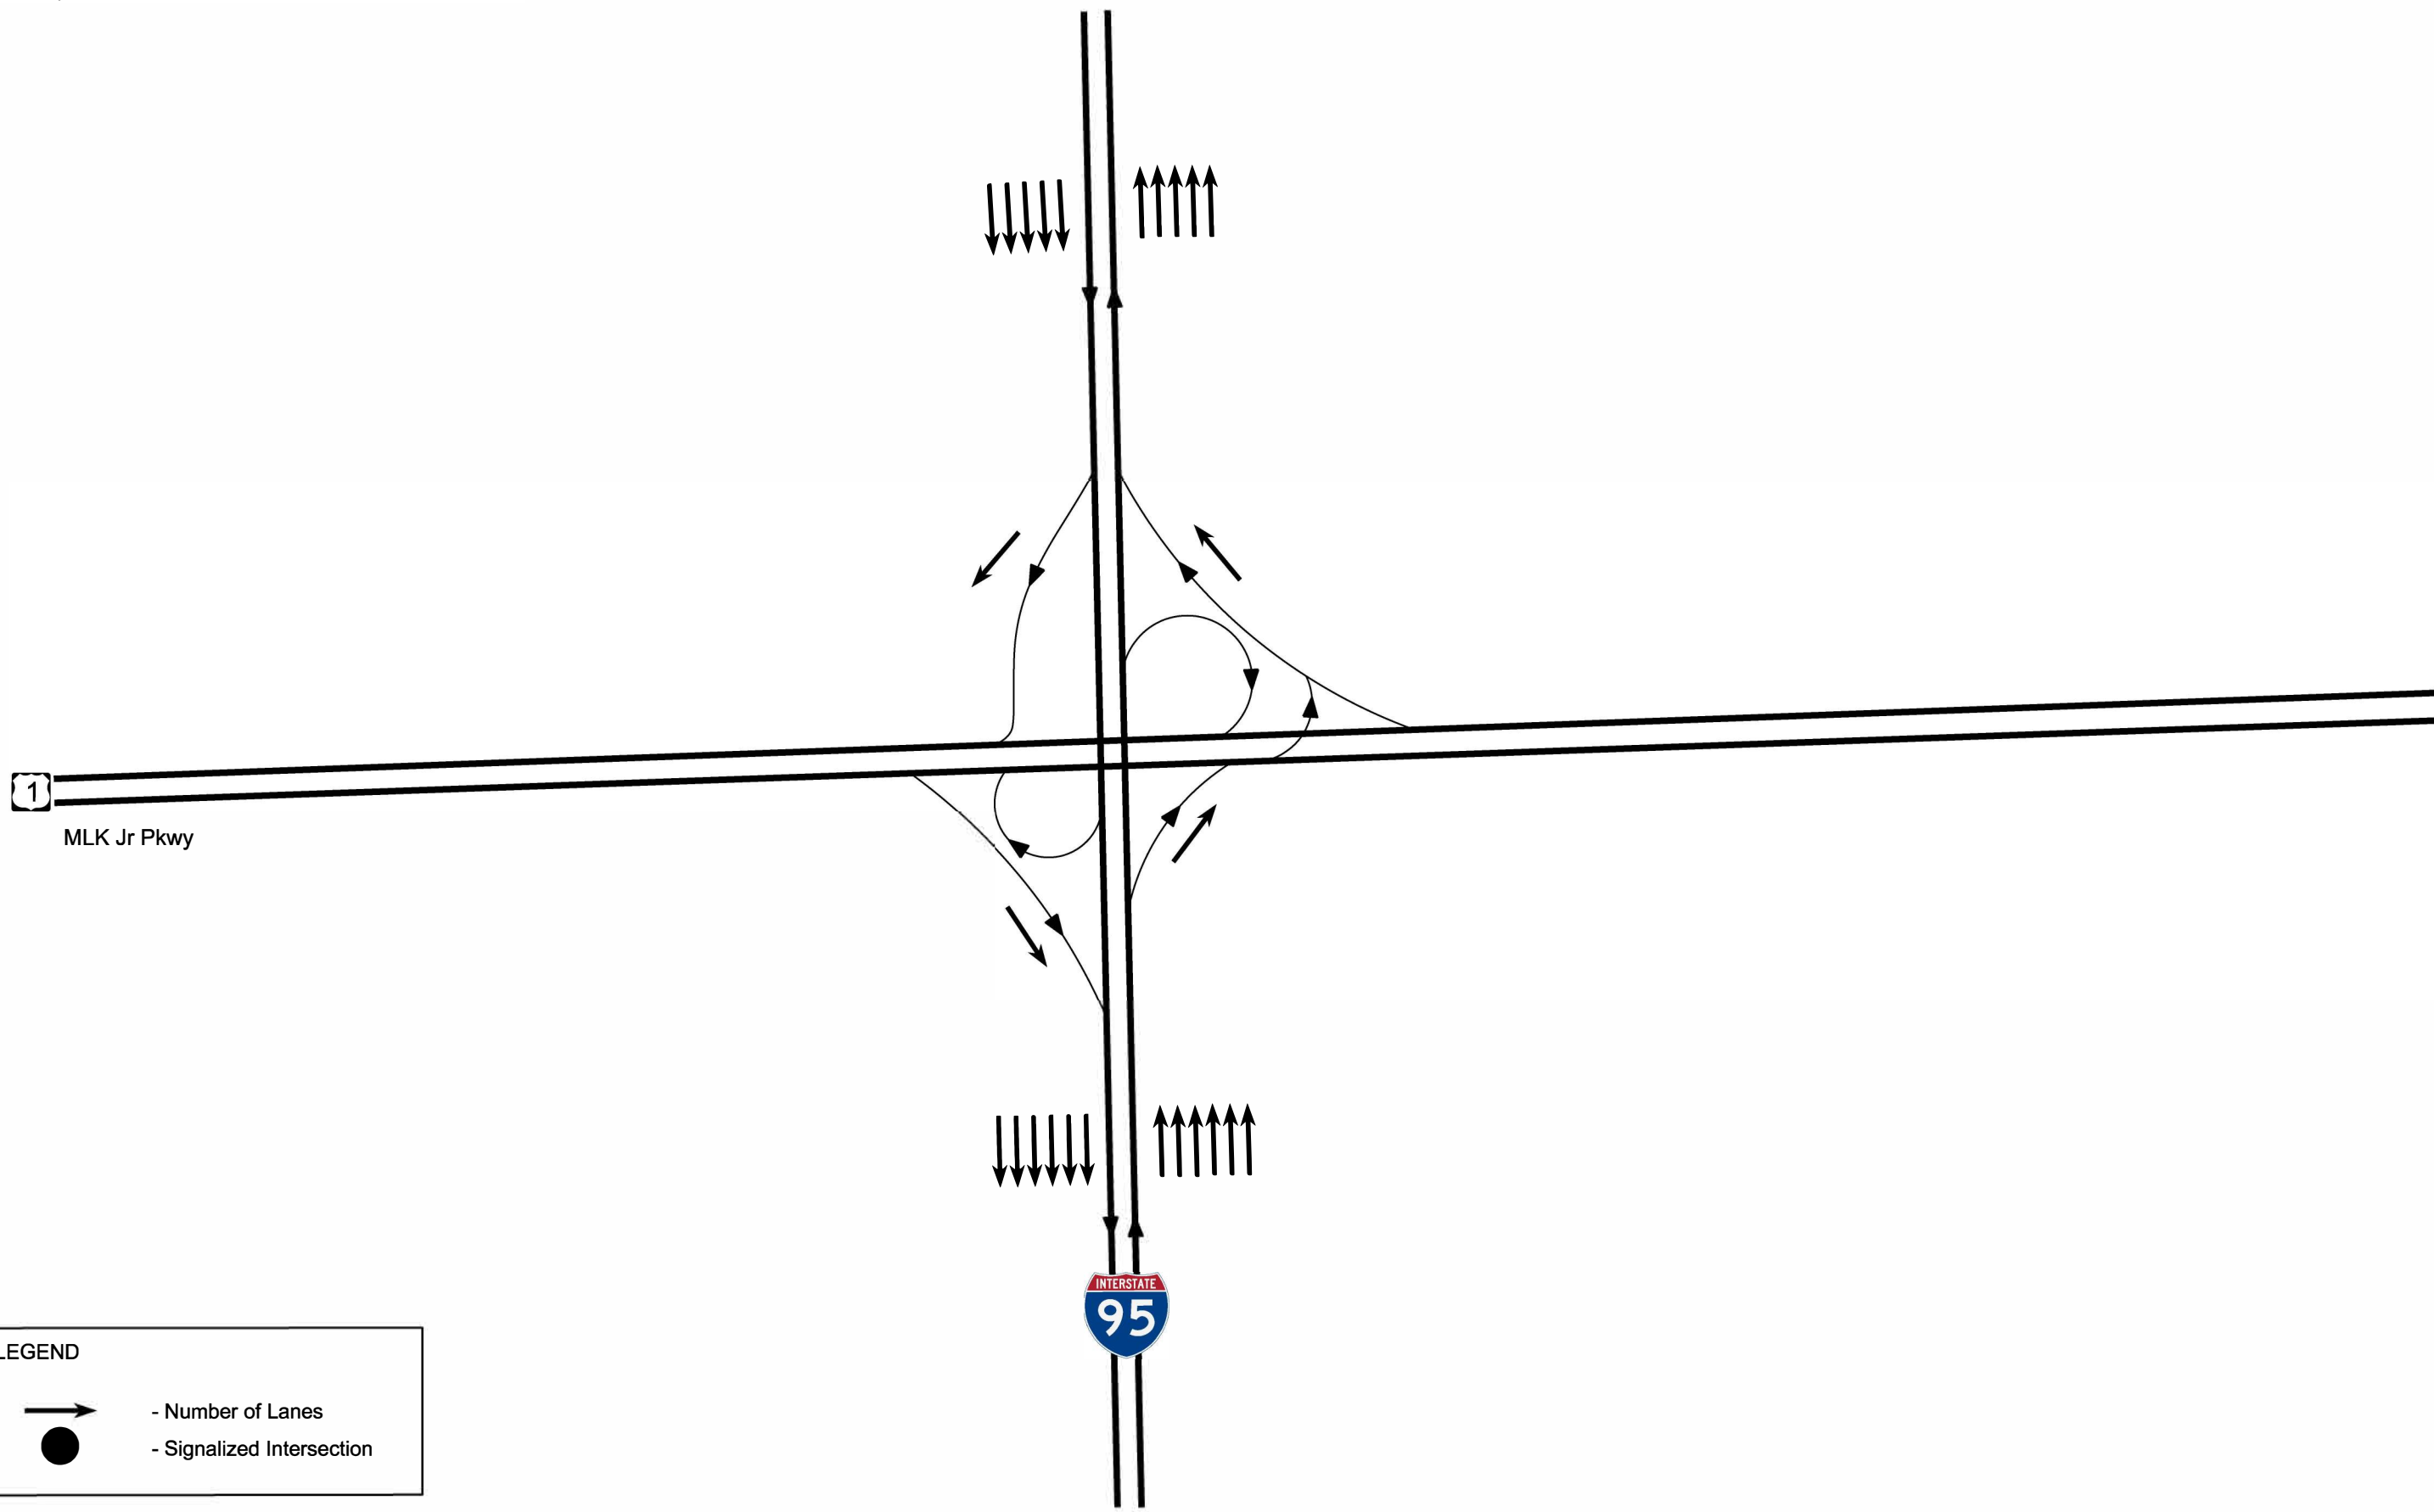

LEGEND

- Number of Lanes
- Signalized Intersection



I-95 (SR 9) from North of I-10 to South of Martin Luther King Jr. Parkway (SR 115/US 1)

Build Alternative Lane Configuration

Figure 8-1
Sheet 4/4