

FIGURE 29

REVISIONS				VANASSE HANGEN BRUSTLIN, INC. 225. E. ROBINSON STREET ORLANDO, FL 32801 CERTIFICATE OF AUTHORIZATION 3932	STATE OF FLORIDA DEPARTMENT OF TRANSPORTATION			CONCEPTUAL SIGNING PLAN (BUILD ALTERNATIVE)	SHEET NO. 1 OF 4
DATE	DESCRIPTION	DATE	DESCRIPTION		ROAD NO.	COUNTY	FINANCIAL PROJECT ID		
					SR 400	OSCEOLA	N/A		

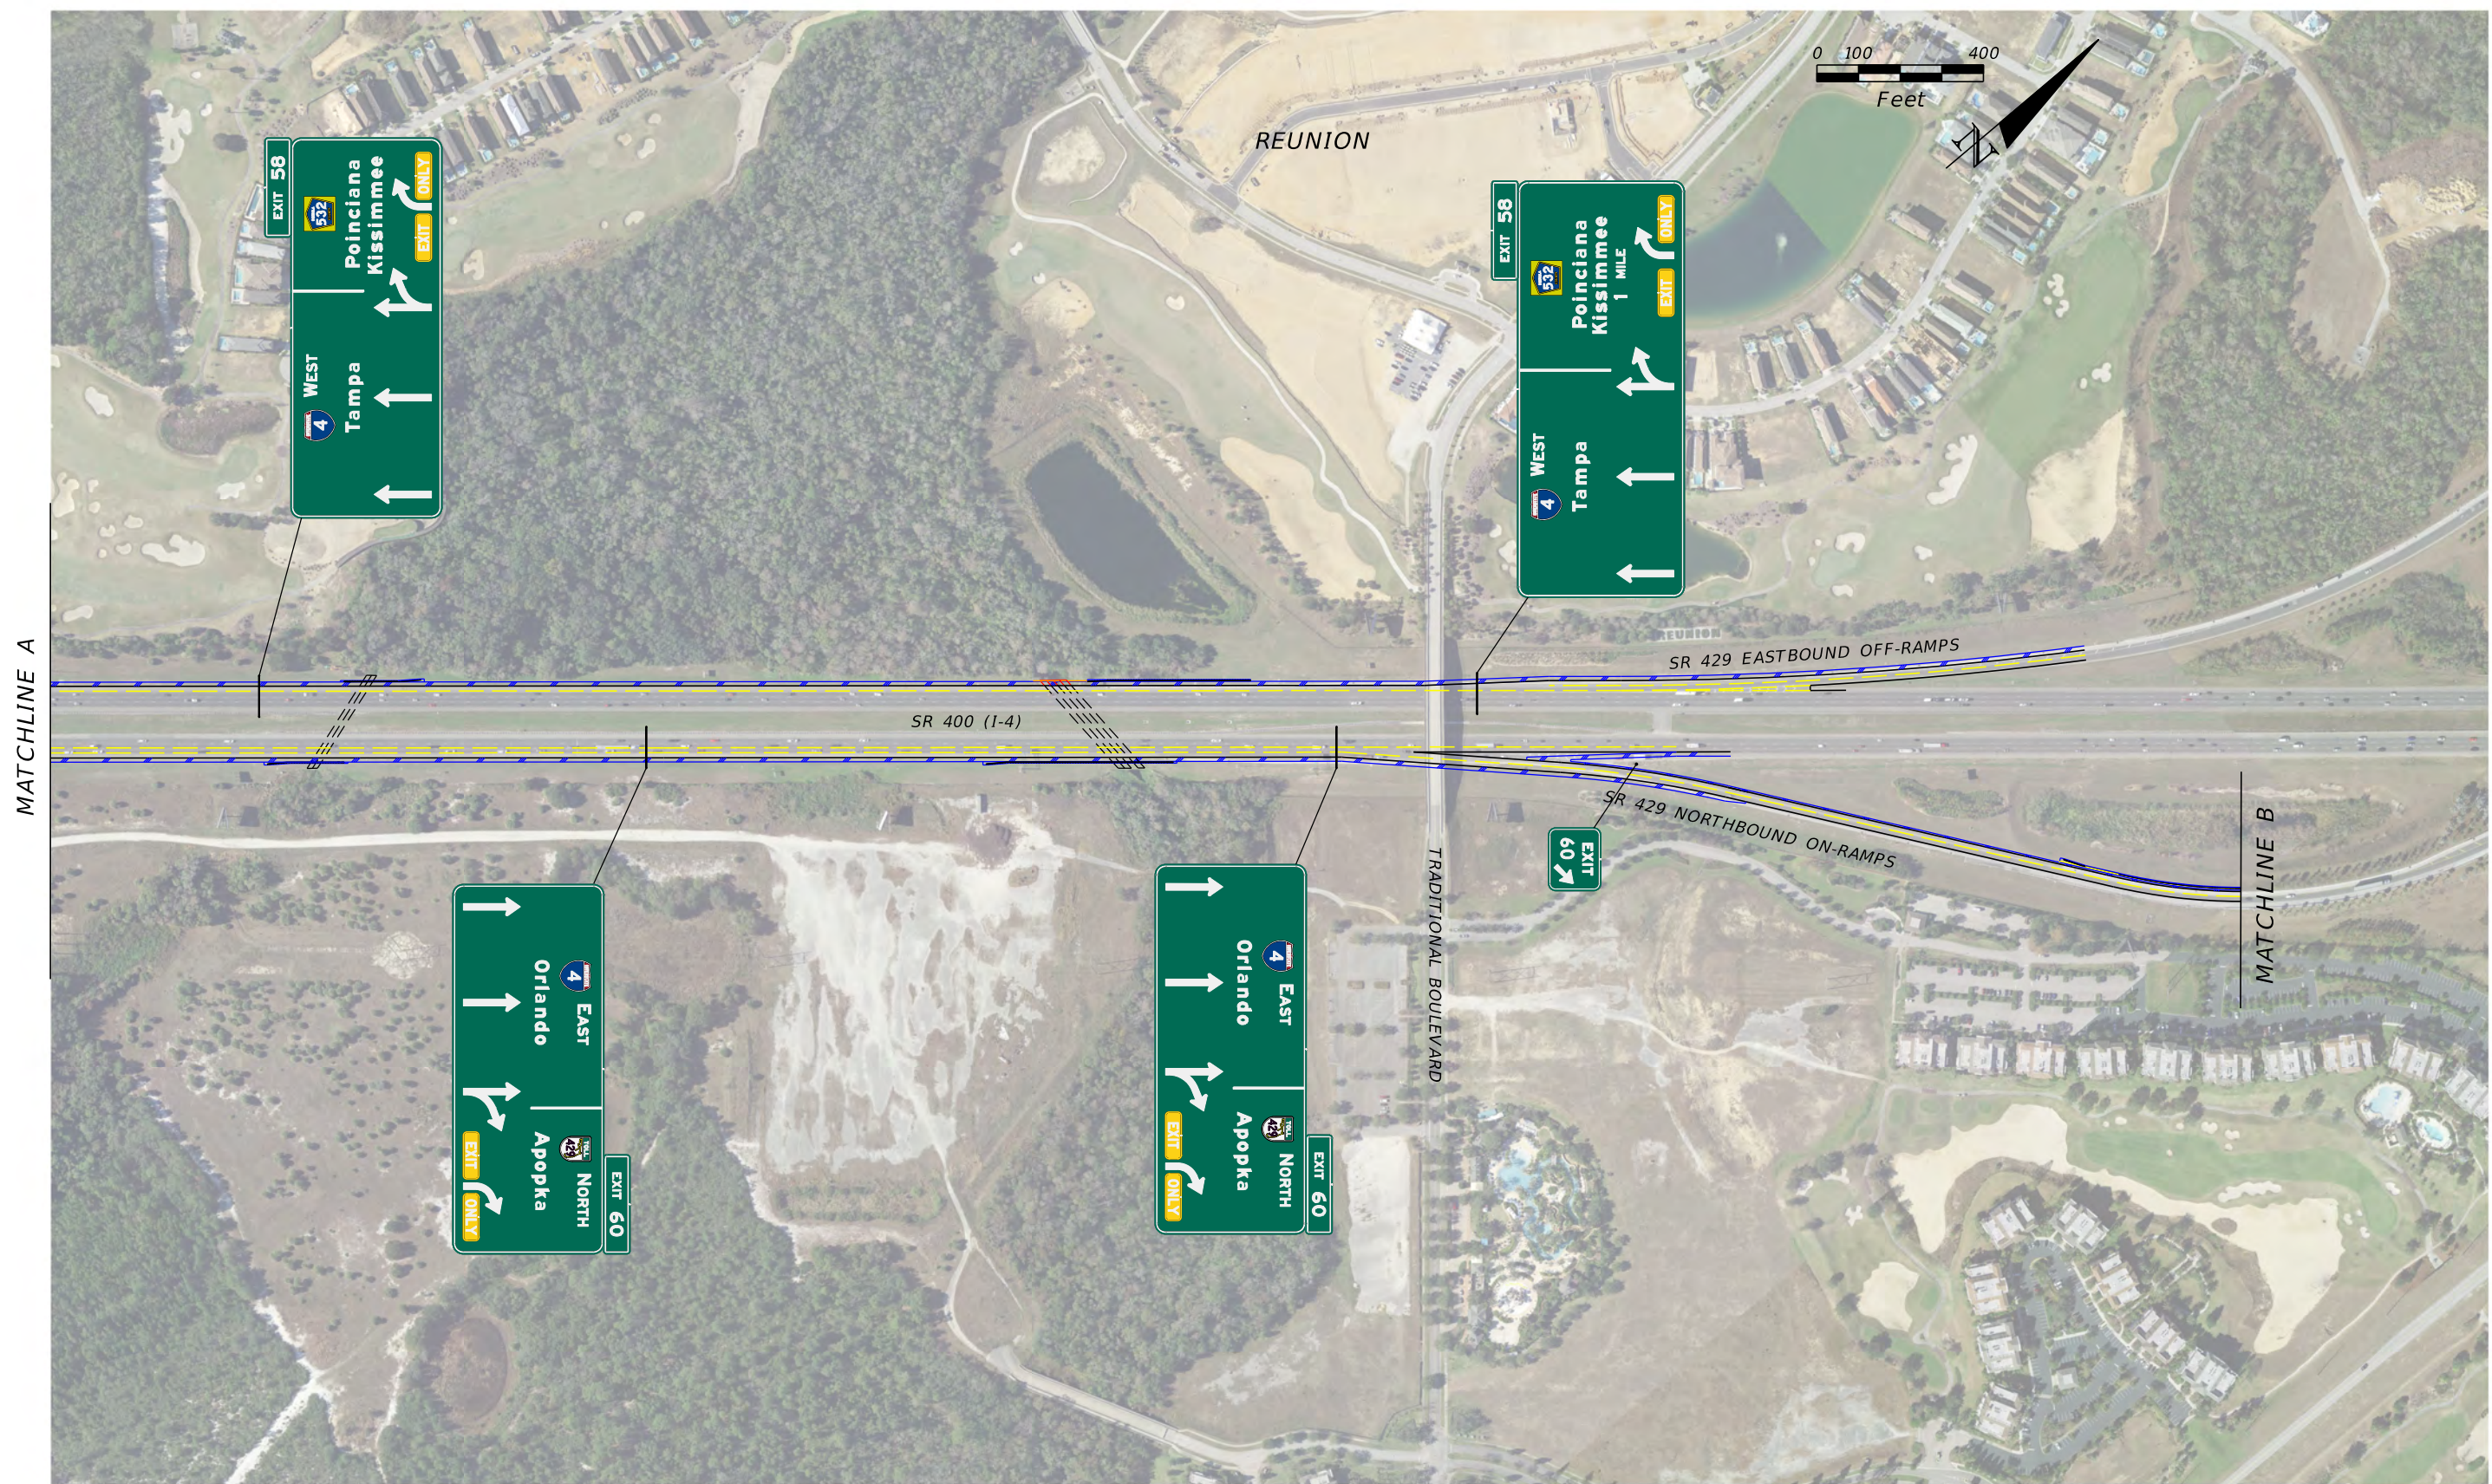


FIGURE 29

REVISIONS				VANASSE HANGEN BRUSTLIN, INC. 225. E. ROBINSON STREET ORLANDO, FL 32801 CERTIFICATE OF AUTHORIZATION 3932	STATE OF FLORIDA DEPARTMENT OF TRANSPORTATION			CONCEPTUAL SIGNING PLAN (BUILD ALTERNATIVE)	SHEET NO. 2 OF 4
DATE	DESCRIPTION	DATE	DESCRIPTION		ROAD NO.	COUNTY	FINANCIAL PROJECT ID		
					SR 400	OSCEOLA	N/A		

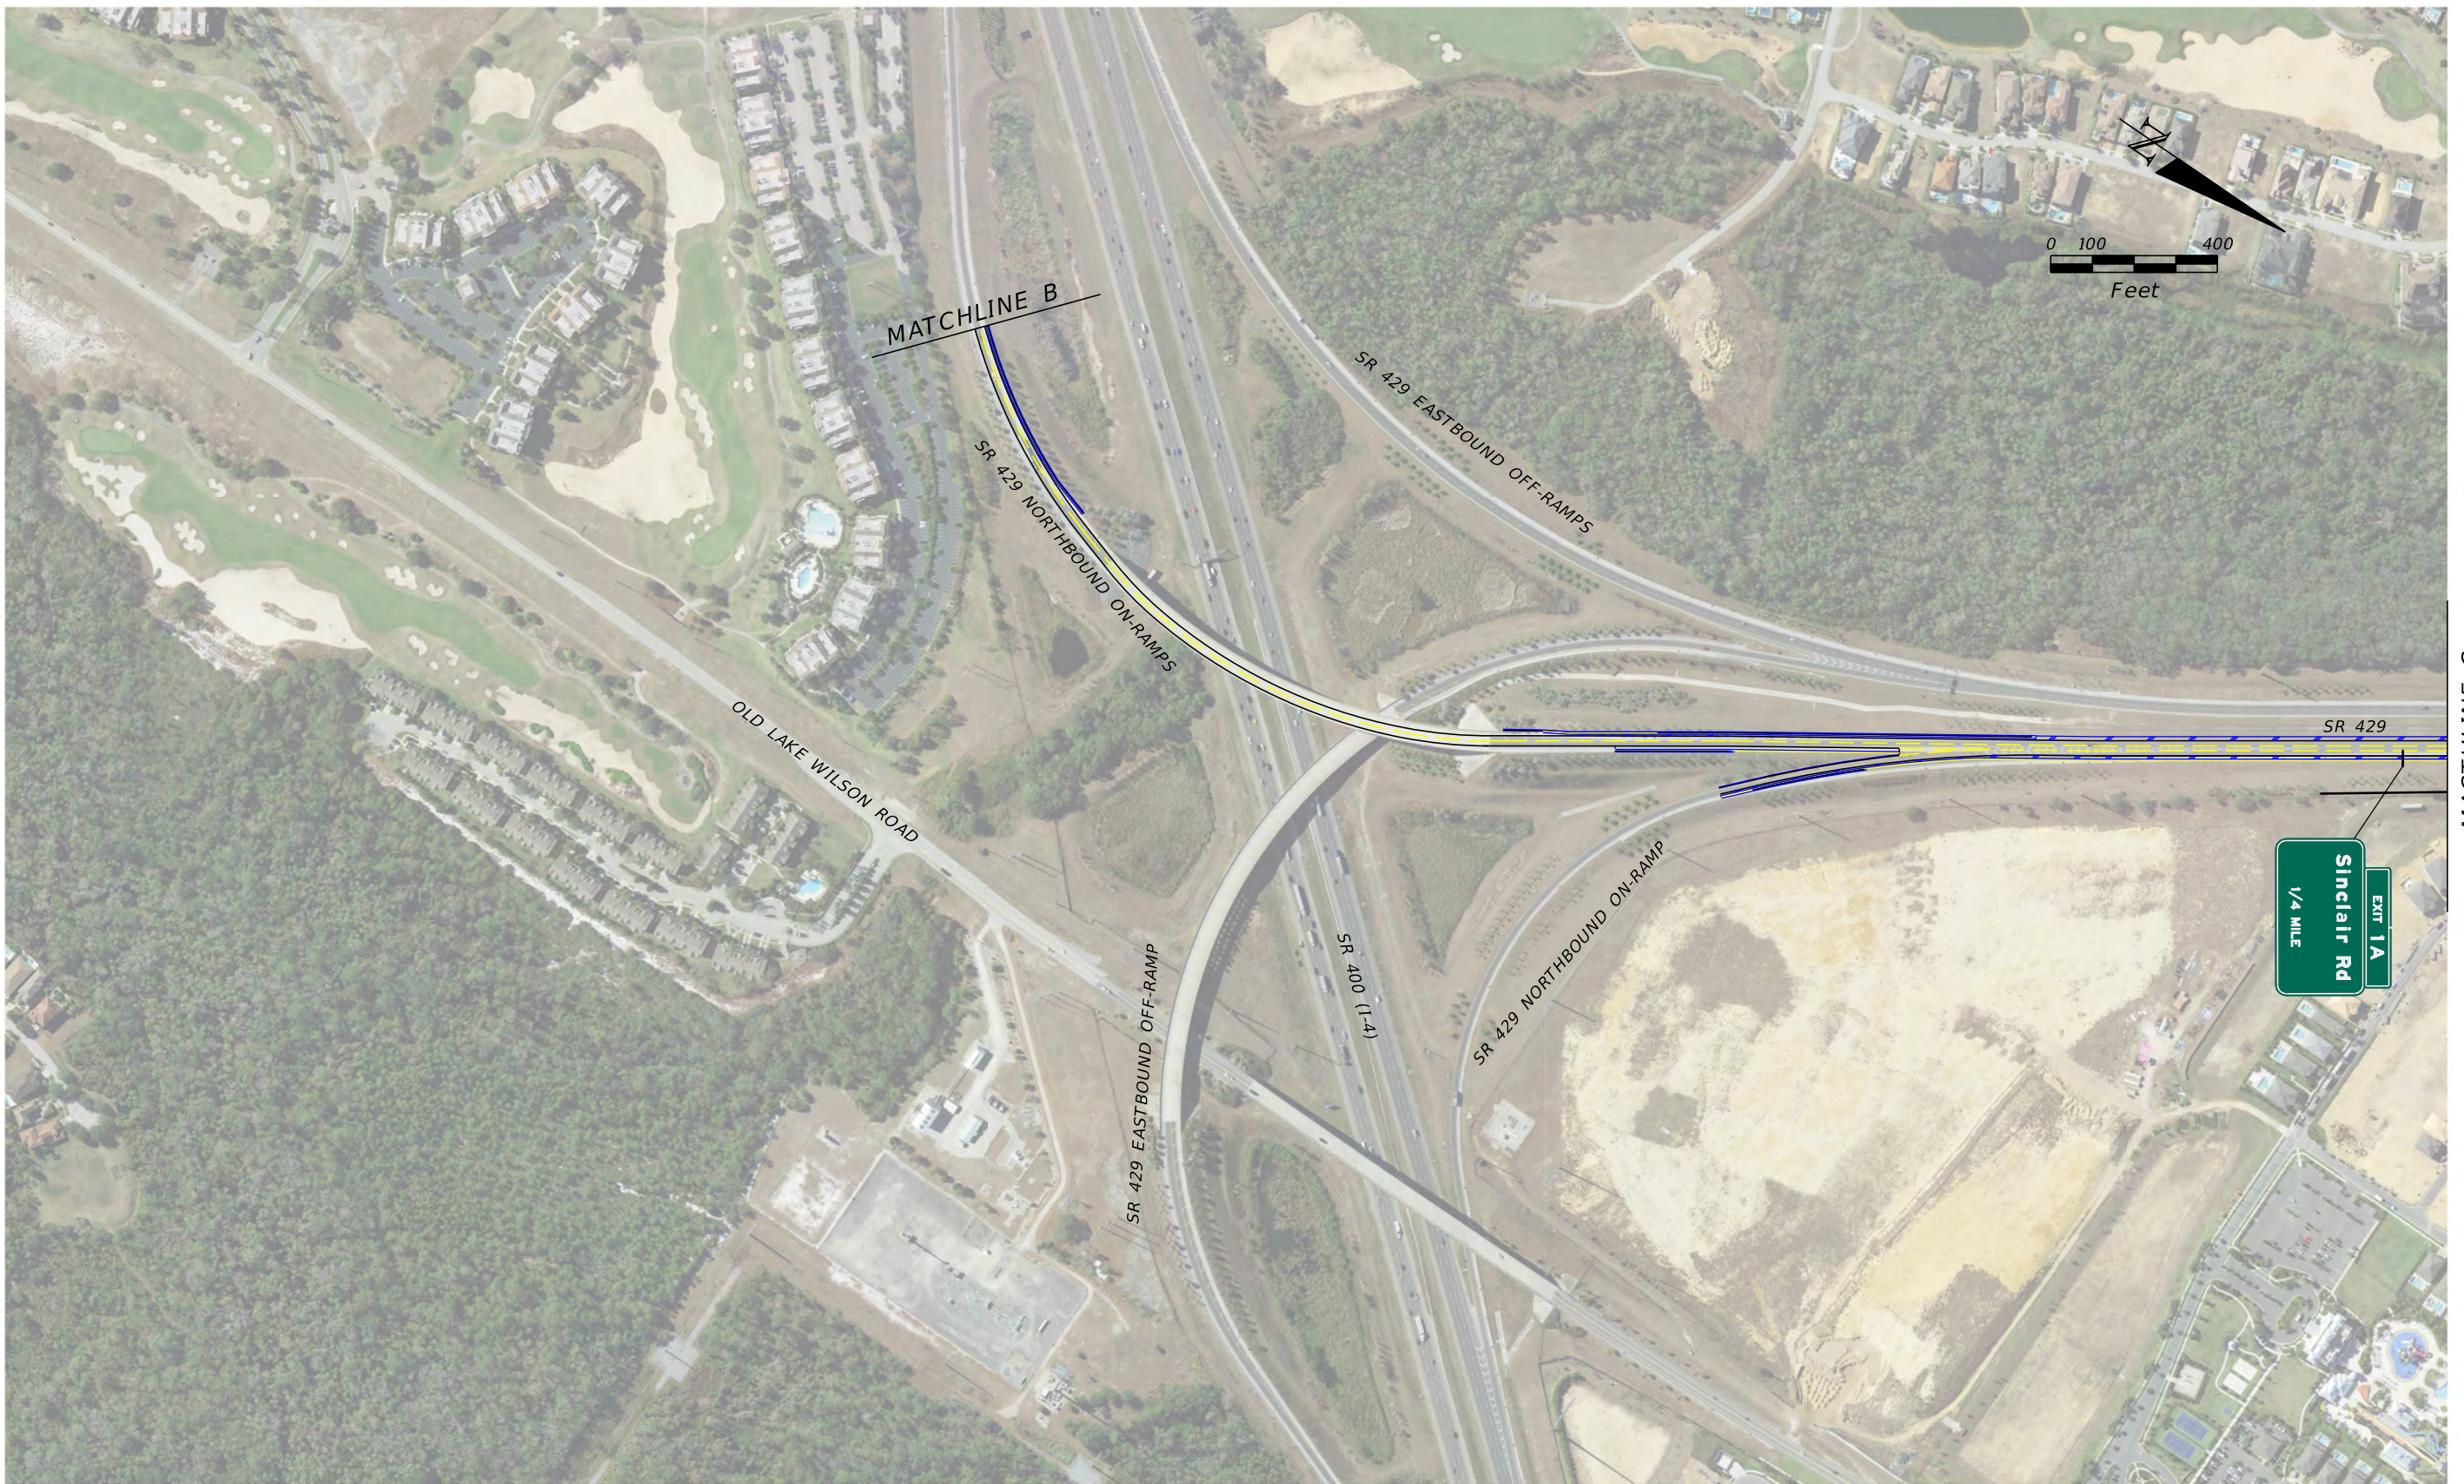


FIGURE 29

REVISIONS				VANASSE HANGEN BRUSTLIN, INC. 225. E. ROBINSON STREET ORLANDO, FL 32801 CERTIFICATE OF AUTHORIZATION 3932	STATE OF FLORIDA DEPARTMENT OF TRANSPORTATION			CONCEPTUAL SIGNING PLAN (BUILD ALTERNATIVE)	SHEET NO. 3 OF 4
DATE	DESCRIPTION	DATE	DESCRIPTION		ROAD NO.	COUNTY	FINANCIAL PROJECT ID		
					SR 400	OSCEOLA	N/A		

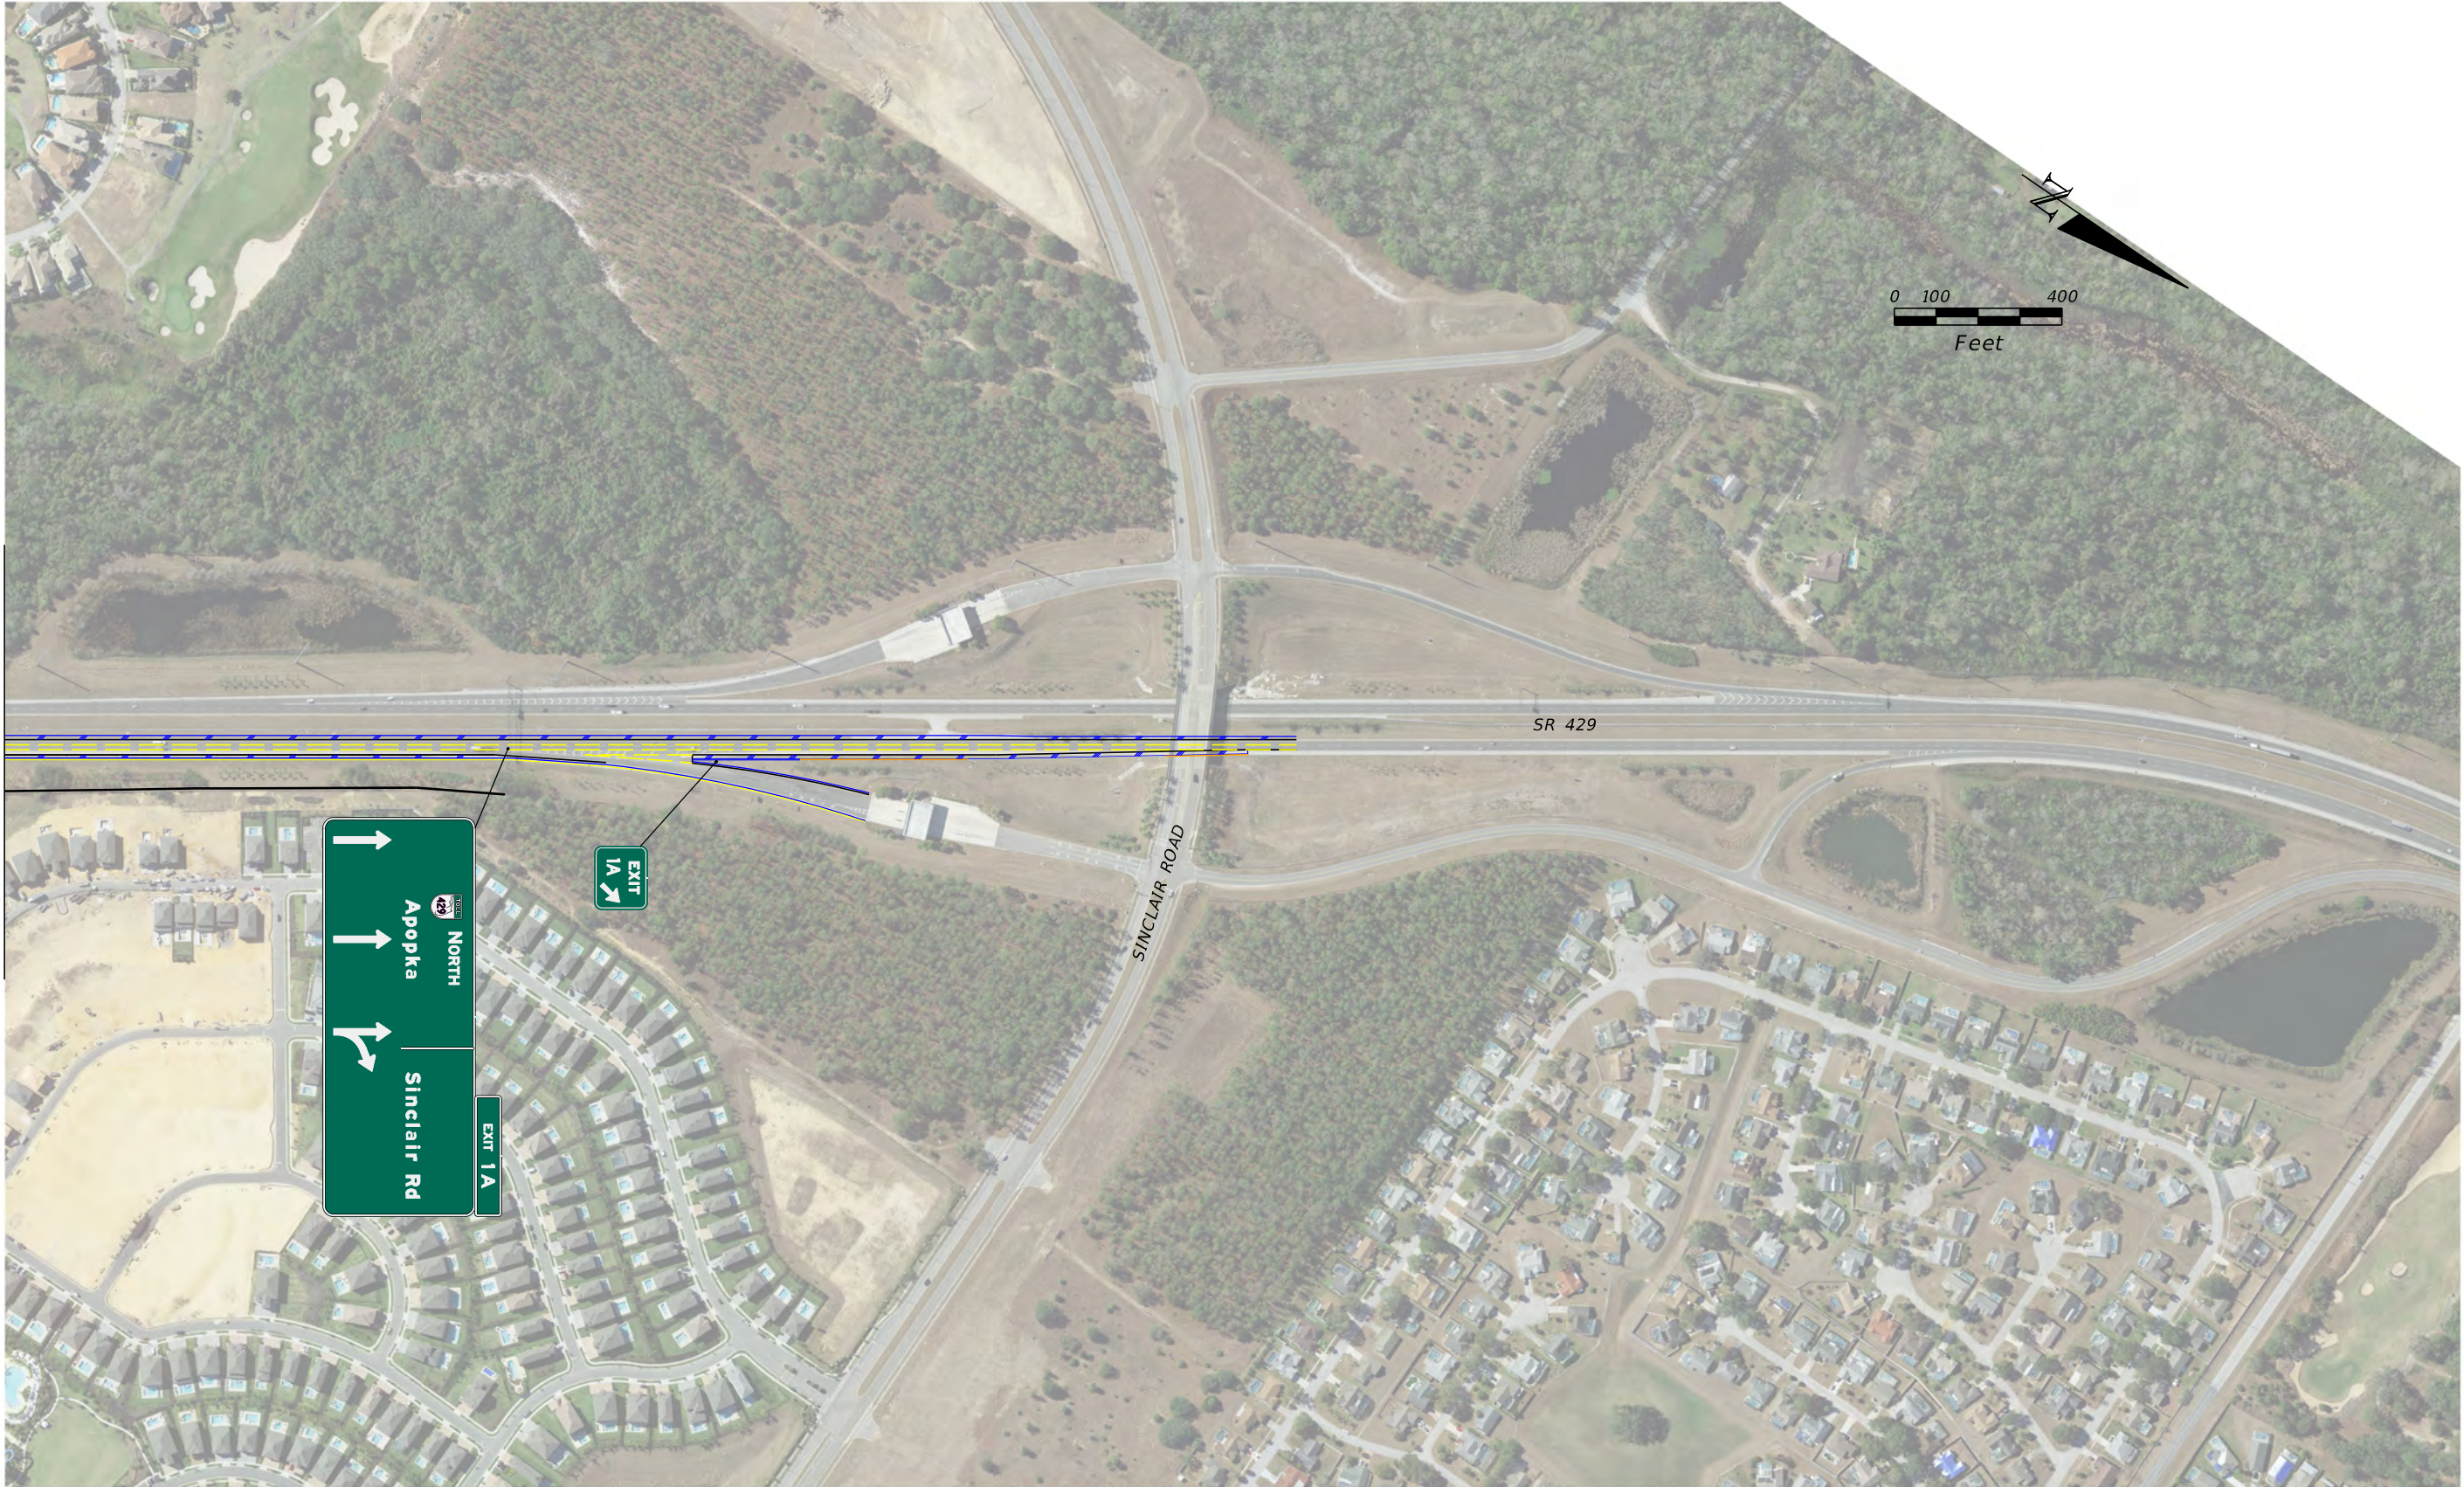


FIGURE 29

REVISIONS				VANASSE HANGEN BRUSTLIN, INC. 225. E. ROBINSON STREET ORLANDO, FL 32801 CERTIFICATE OF AUTHORIZATION 3932	STATE OF FLORIDA DEPARTMENT OF TRANSPORTATION			SHEET NO. 4 OF 4
DATE	DESCRIPTION	DATE	DESCRIPTION		ROAD NO.	COUNTY	FINANCIAL PROJECT ID	
					SR 400	OSCEOLA	N/A	CONCEPTUAL SIGNING PLAN (BUILD ALTERNATIVE)