

REVISIONS	
DATE	DESCRIPTION

STATE OF FLORIDA DEPARTMENT OF TRANSPORTATION		
ROAD NO.	COUNTY	FINANCIAL PROJECT ID

Figure 6-1a
Build Alternative

SHEET NO.

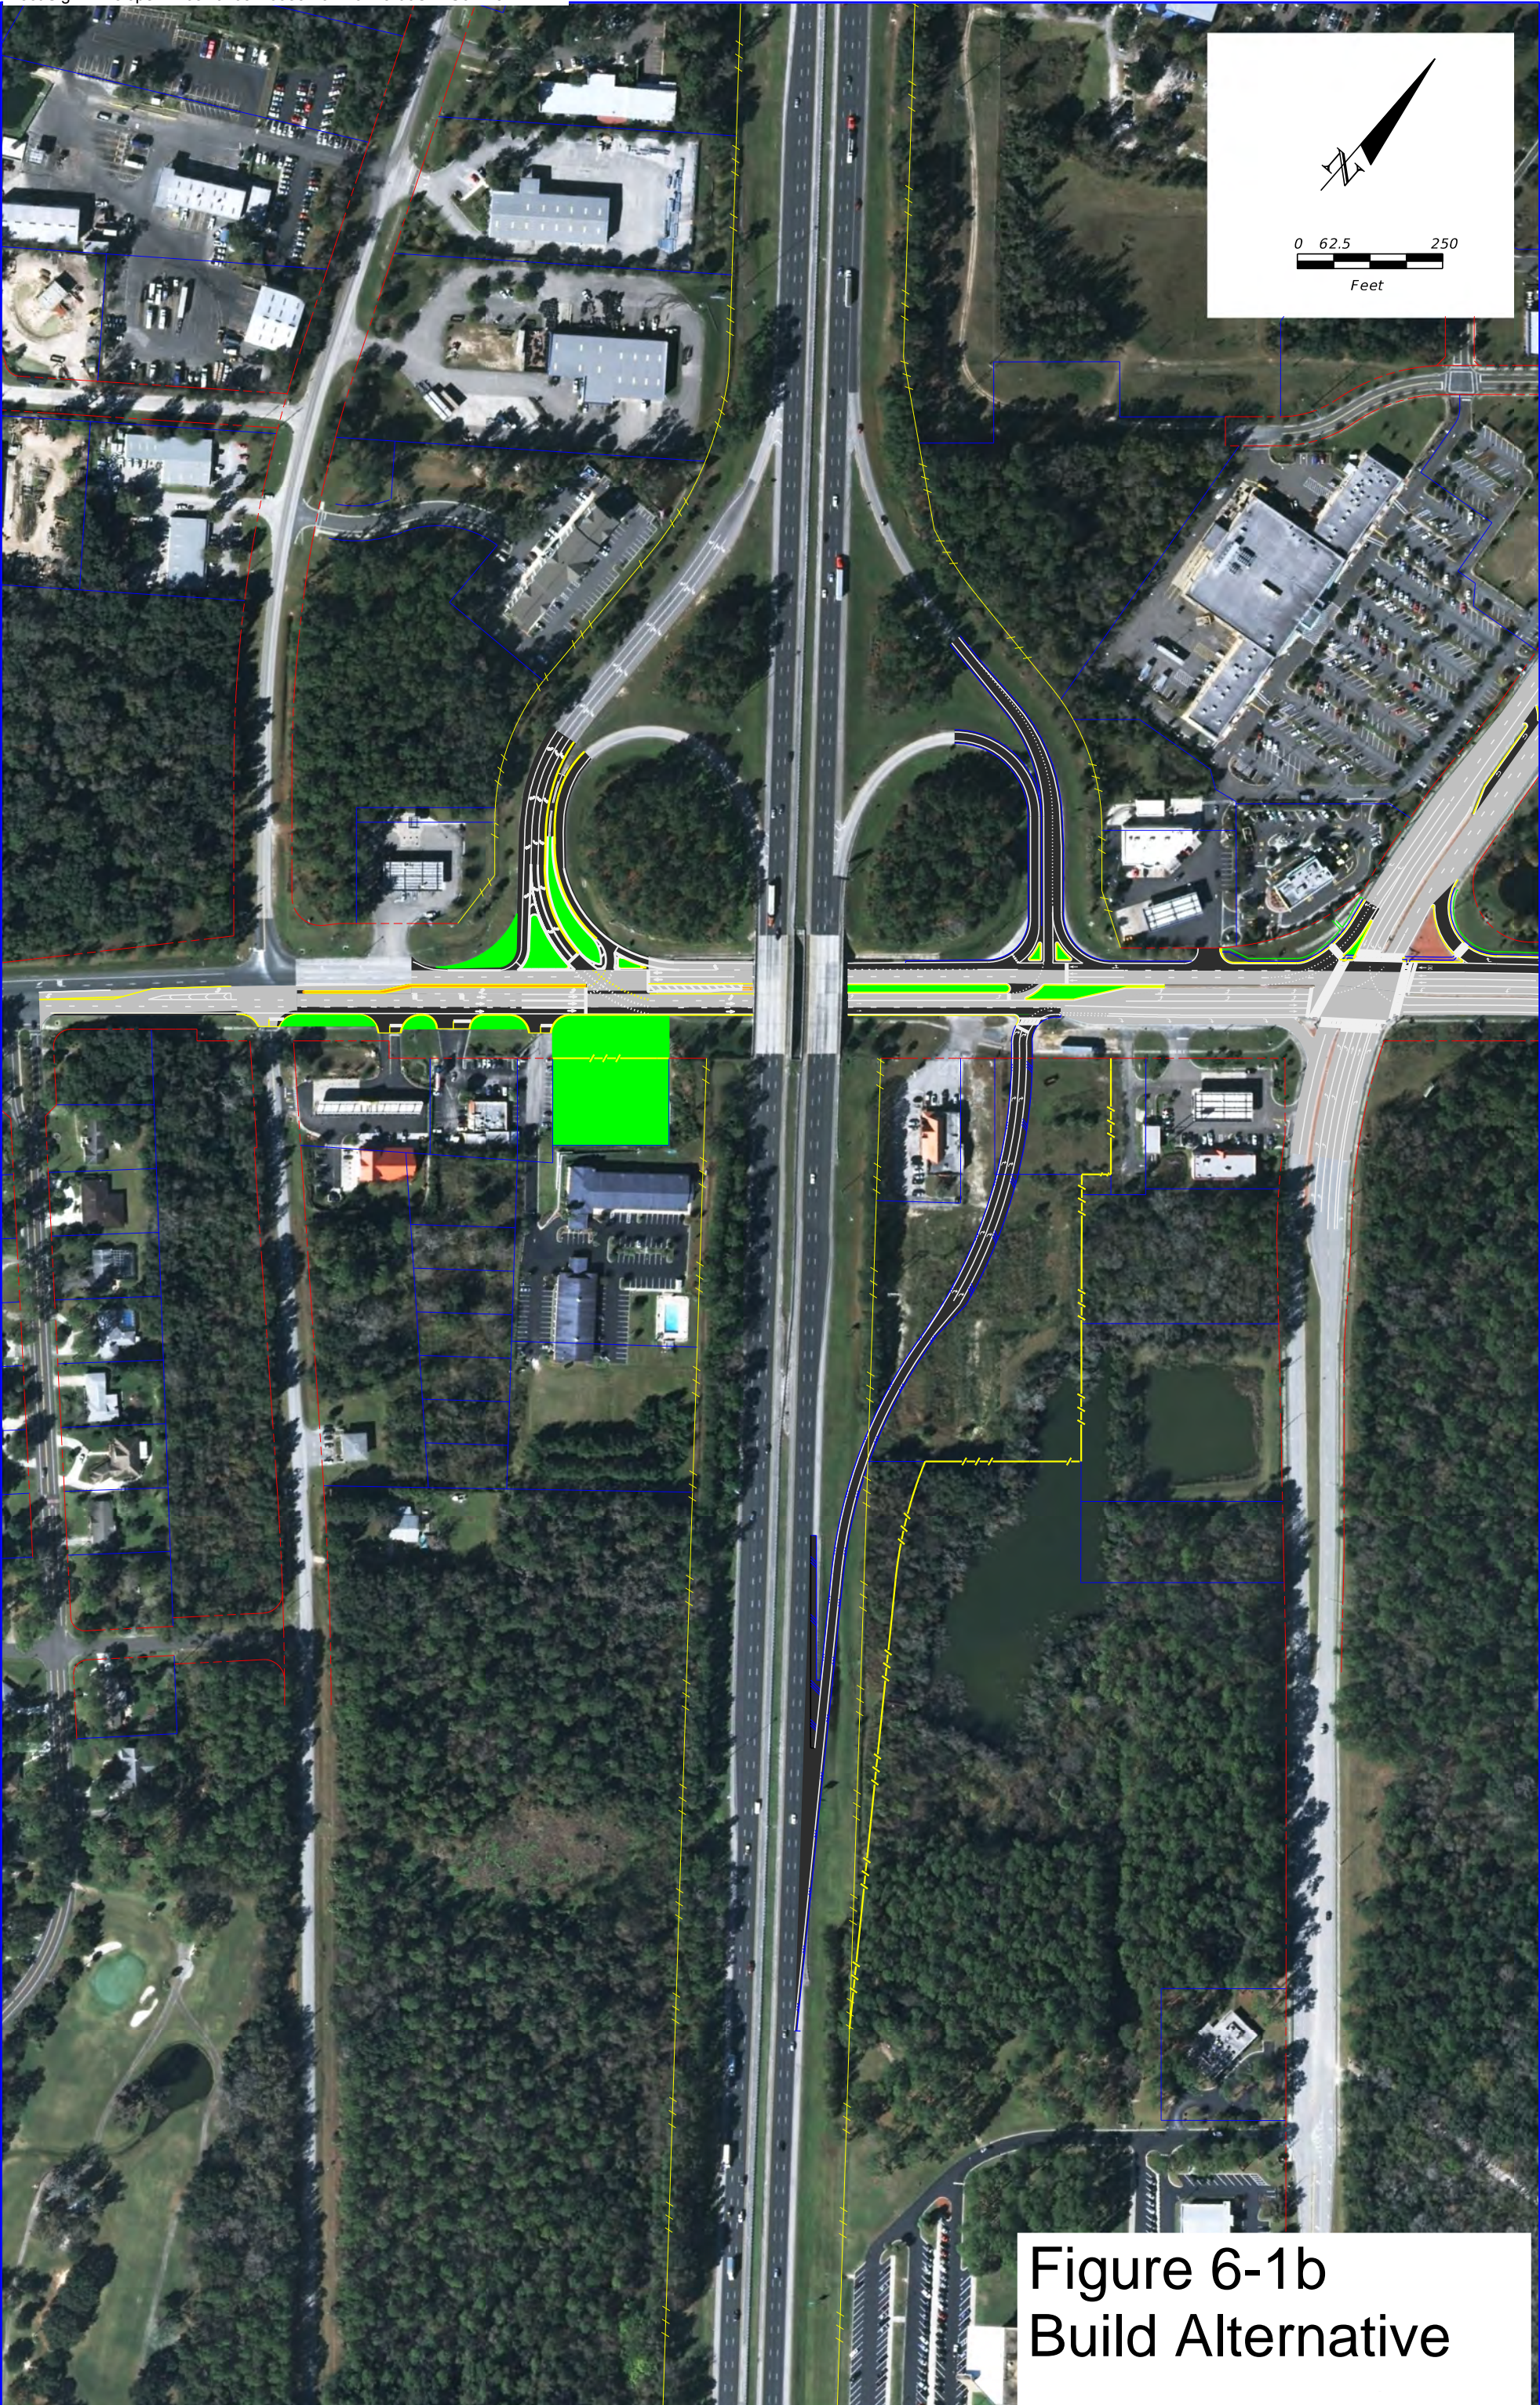


Figure 6-1b
Build Alternative