




LAKE EMMA RD.

LEGEND	
GENERAL USE LANES	
EXPRESS LANES	
BRIDGE	




SR-400 (I-4) Segment 3 LAKE MARY BLVD. / I-4 RECOMMENDED ALTERNATIVE



ROLLPLOT-CR46A - ALT 3



AERIAL FLOWN 2013

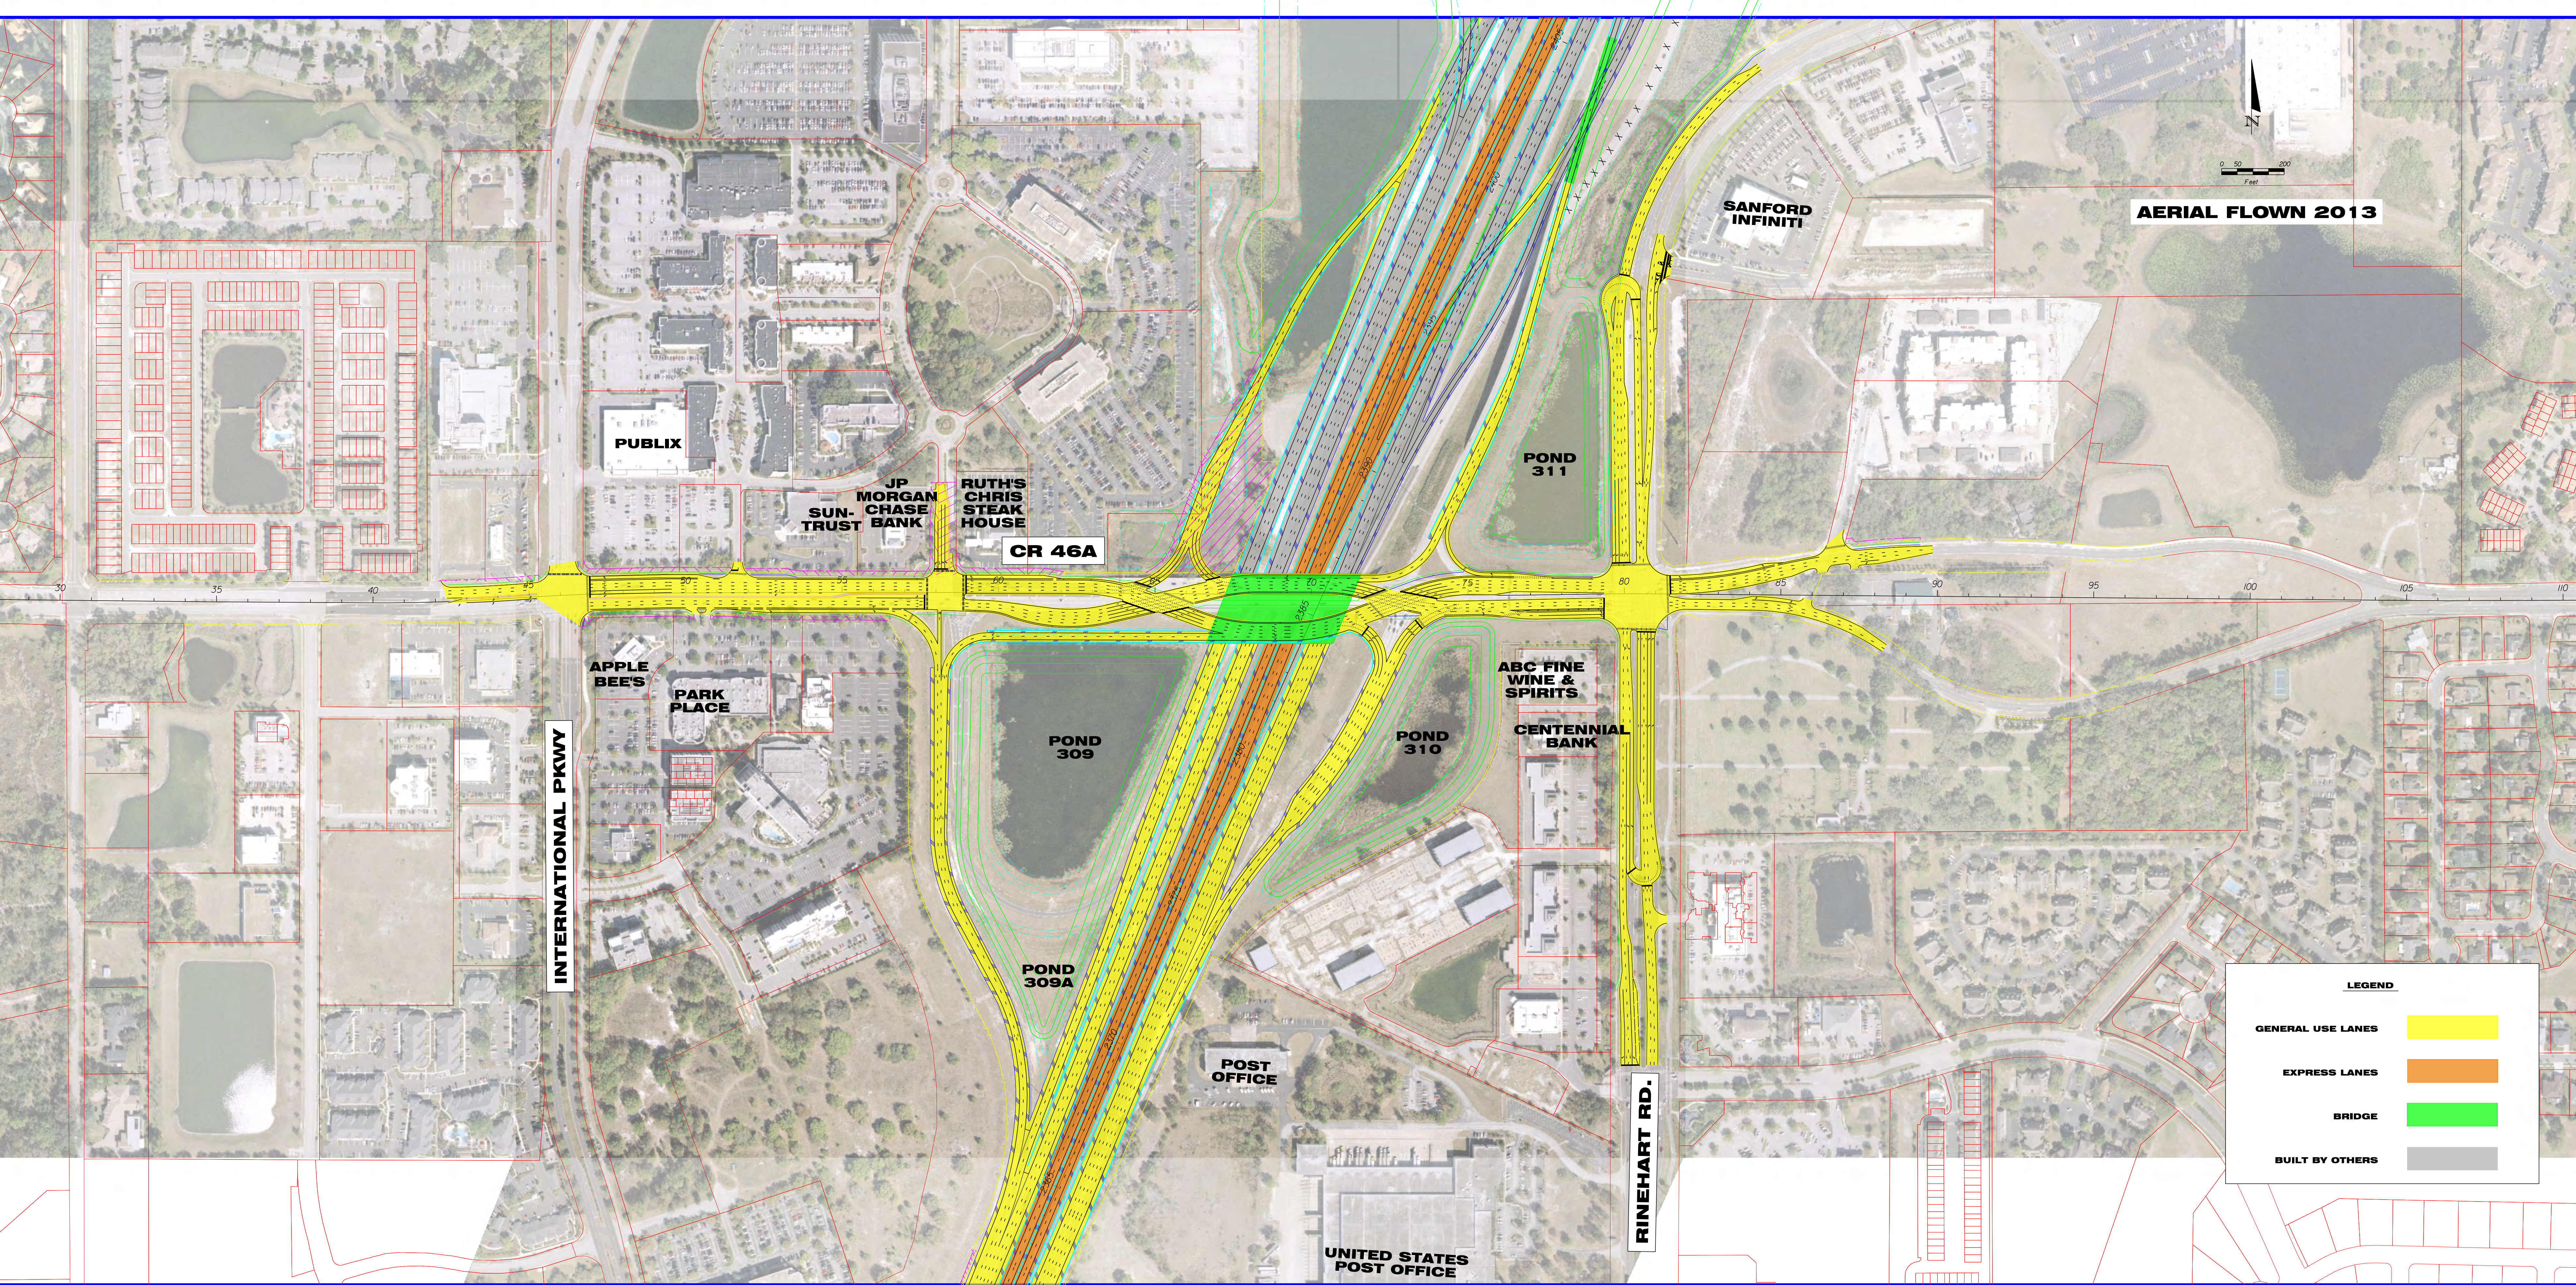


LEGEND	
GENERAL USE LANES	
EXPRESS LANES	
BRIDGE	
BUILT BY OTHERS	




SR-400 (I-4) Segment 3
CR 46A / I-4 RECOMMENDED ALTERNATIVE



 

**SR-400 (I-4) Segment 3
SR 417 / WEKIVA PARKWAY / I-4 INTERCHANGE
RECOMMENDED ALTERNATIVE**

AERIAL FLOWN 2013

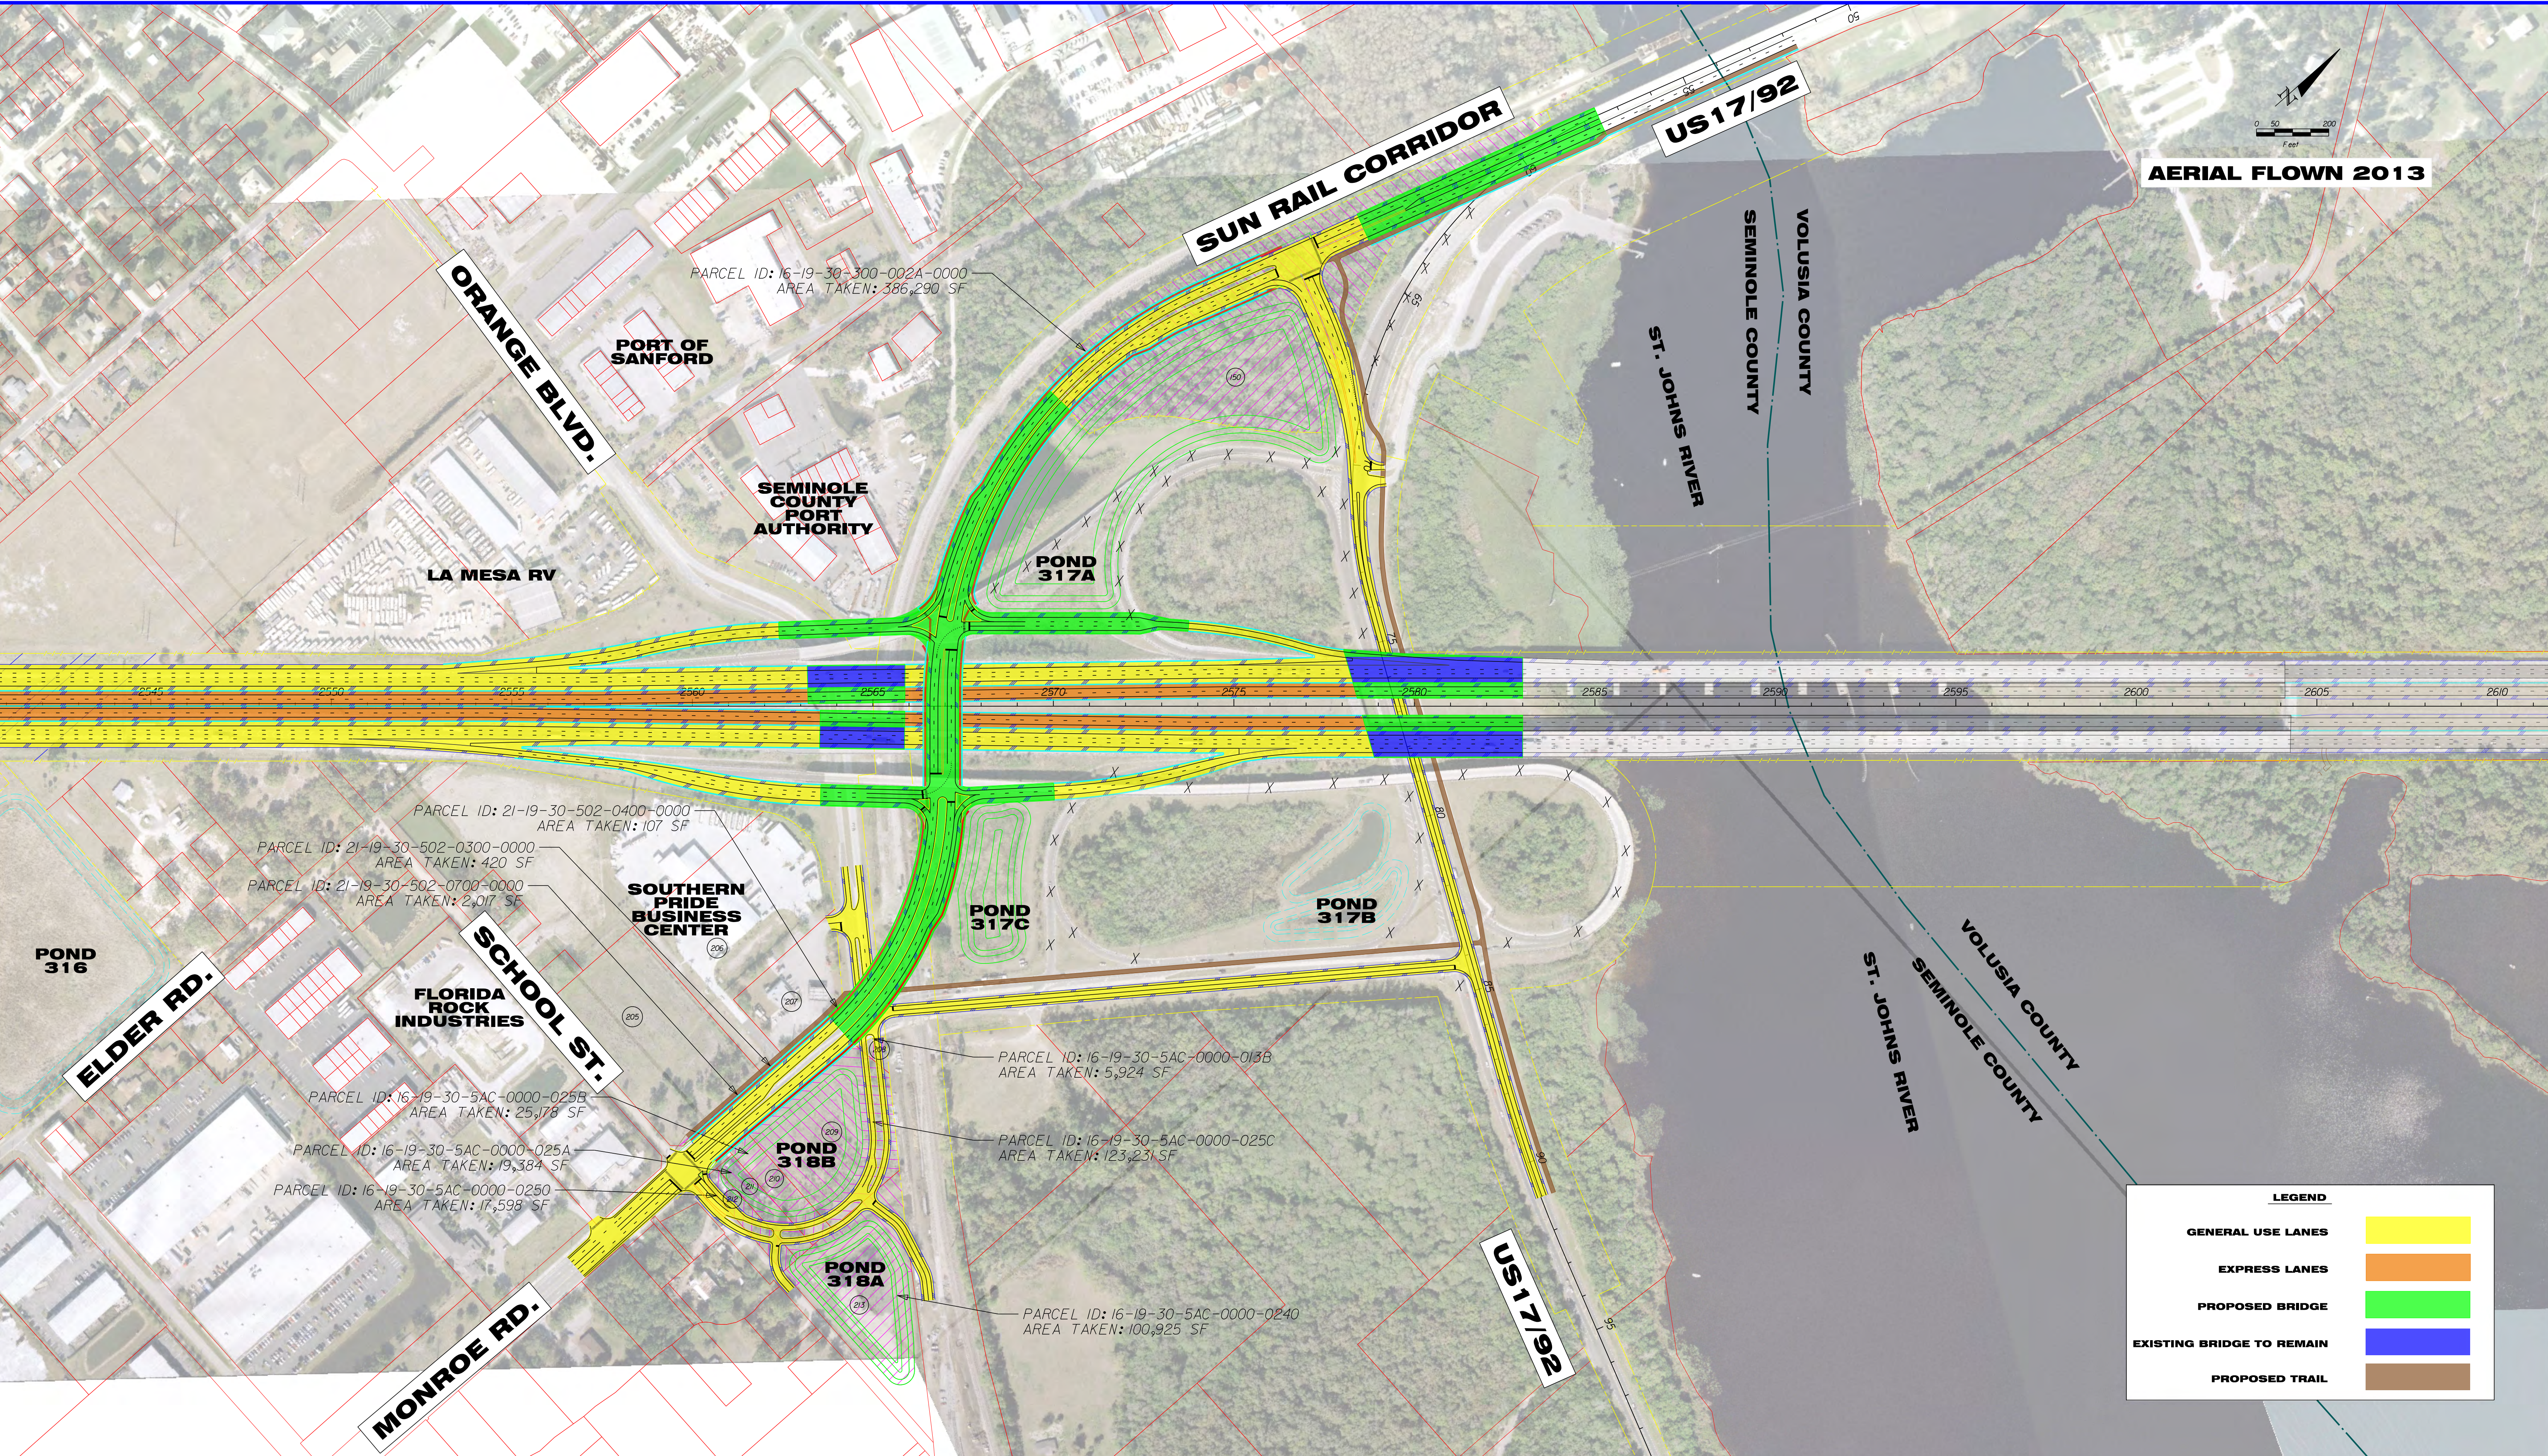

LEGEND	
GENERAL USE LANES	
EXPRESS LANES	
PROPOSED BRIDGE	
EXISTING BRIDGE TO REMAIN	
PROPOSED TRAIL	




SR-400 (I-4) Segment 3 US 17 / 92 RECOMMENDED ALTERNATIVE



\\lakelab\proj\m\3\jobs\SR19 - 11\SAFETY\PROG-432\01201\Segment 3\roadway\SEGMENT 3-052\FINAL-BOARD.DWG

ROLLPLOT-SR46-RECOMMENDED

AERIAL FLOWN 2013

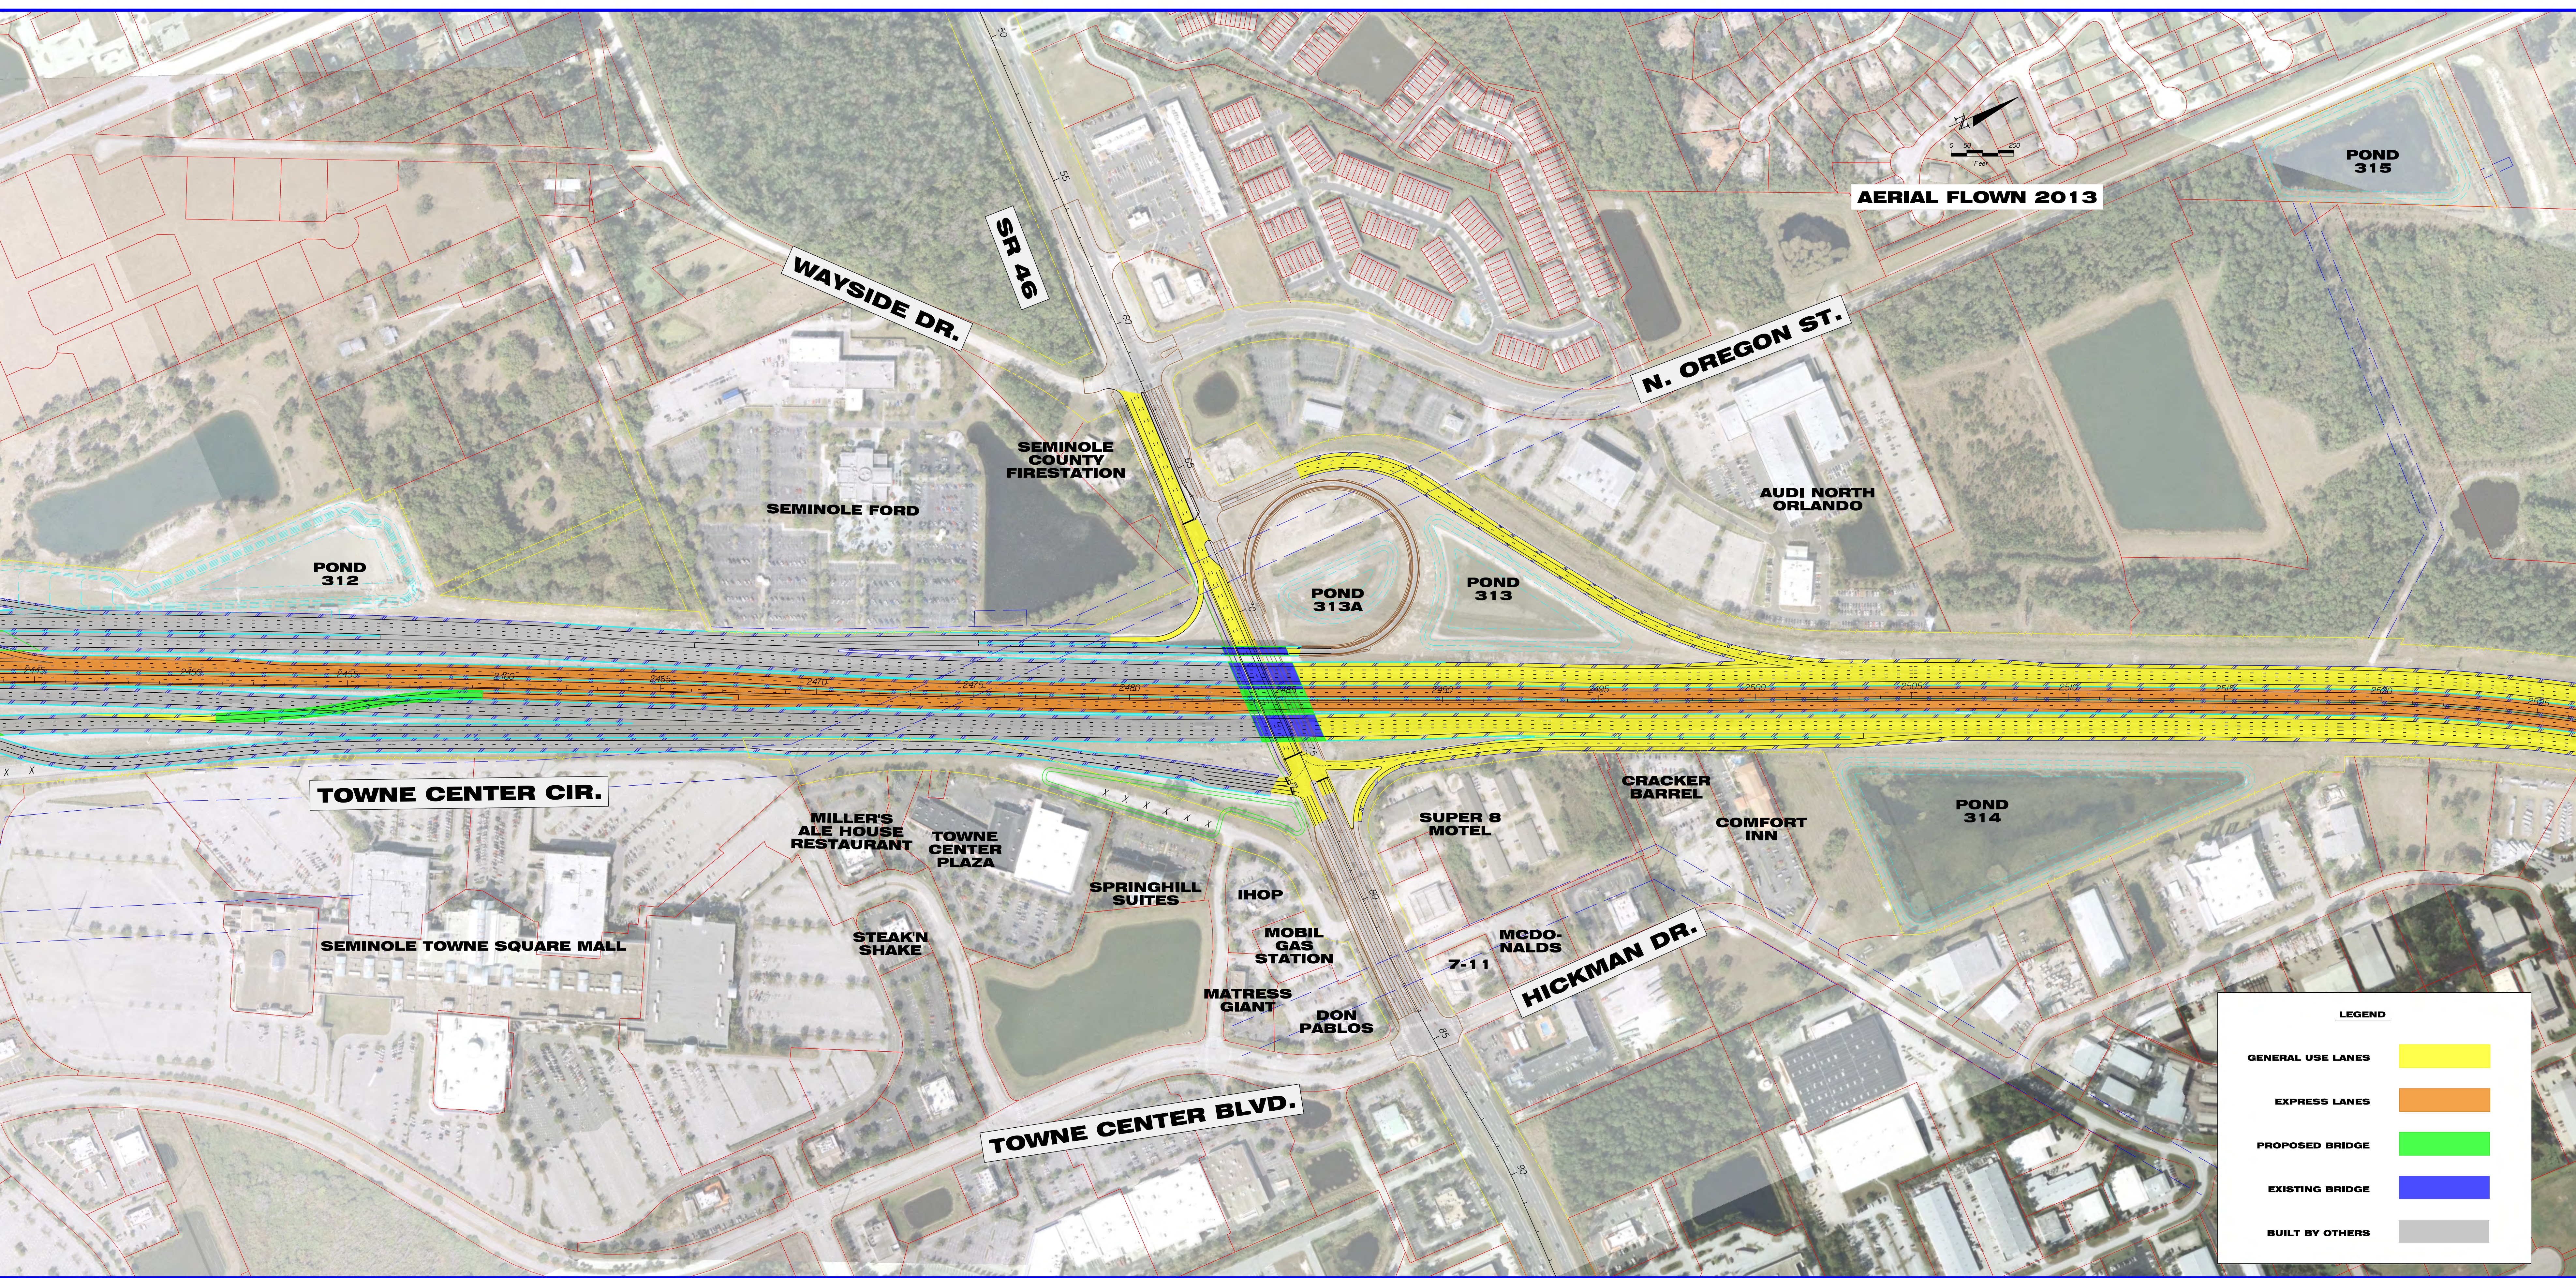

SR-400 (I-4) Segment 3
SR 46 / I-4 RECOMMENDED ALTERNATIVE



AERIAL FLOWN 2013



MANSION BLVD.

PALM RD.

NATIONWIDE CENTER
EAGLES LANDING
BEST WESTERN

ENTERPRISE RD.

DELTONA BLVD.

POND 402A

POND 402D

POND 402E

POND 402B

POND 402C

BURGER KING
HAMPTON INN
KANGAROO GAS STATION
IHOP

DIRKSEN DR.

RIVERSIDE

DEBARY AVE.

RIVER OAKS

PADGETT CREEK

LAKE MONROE



LEGEND	
GENERAL USE LANES	
EXPRESS LANES	
BRIDGE	
PEDESTRIAN TUNNEL	



SR-400 (I-4) Segment 4 DIRKSEN DRIVE / I-4 RECOMMENDED ALTERNATIVE



AERIAL FLOWN 2013

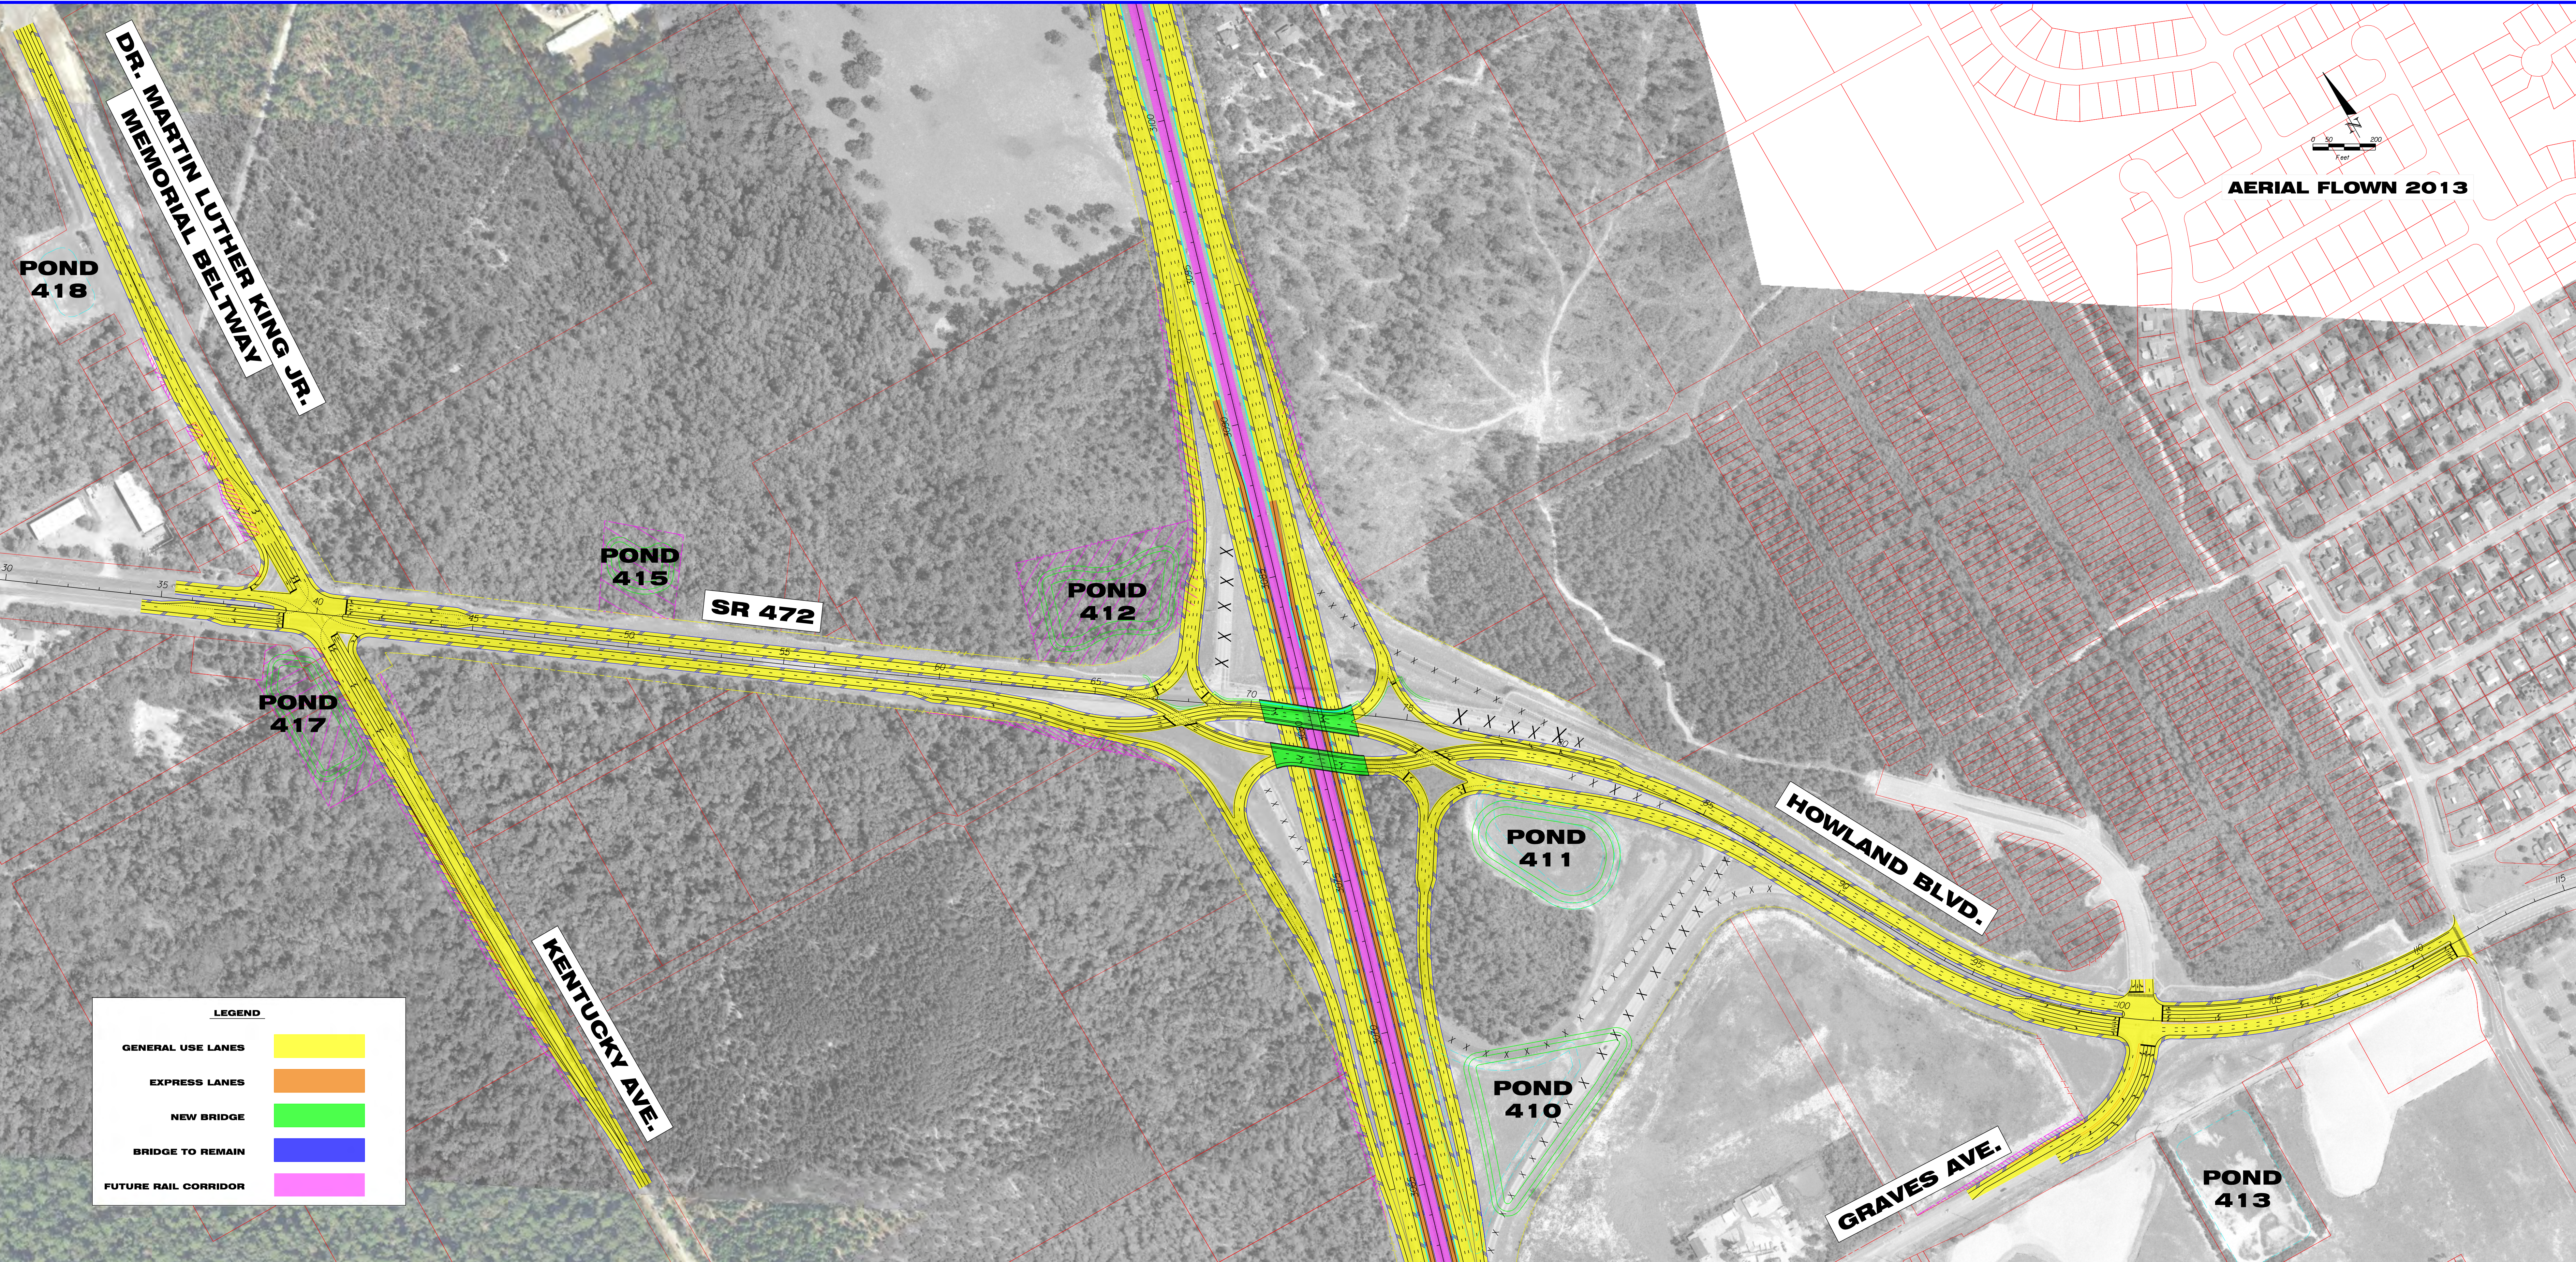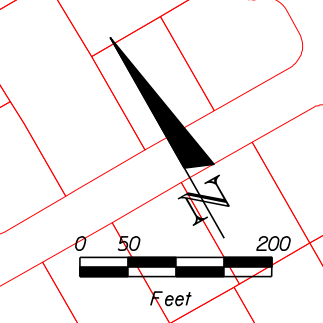


LEGEND	
GENERAL USE LANES	
EXPRESS LANES	
NEW BRIDGE	
BRIDGE TO REMAIN	
FUTURE RAIL CORRIDOR	



SR-400 (I-4) Segment 4
SR 472 / I-4 RECOMMENDED ALTERNATIVE



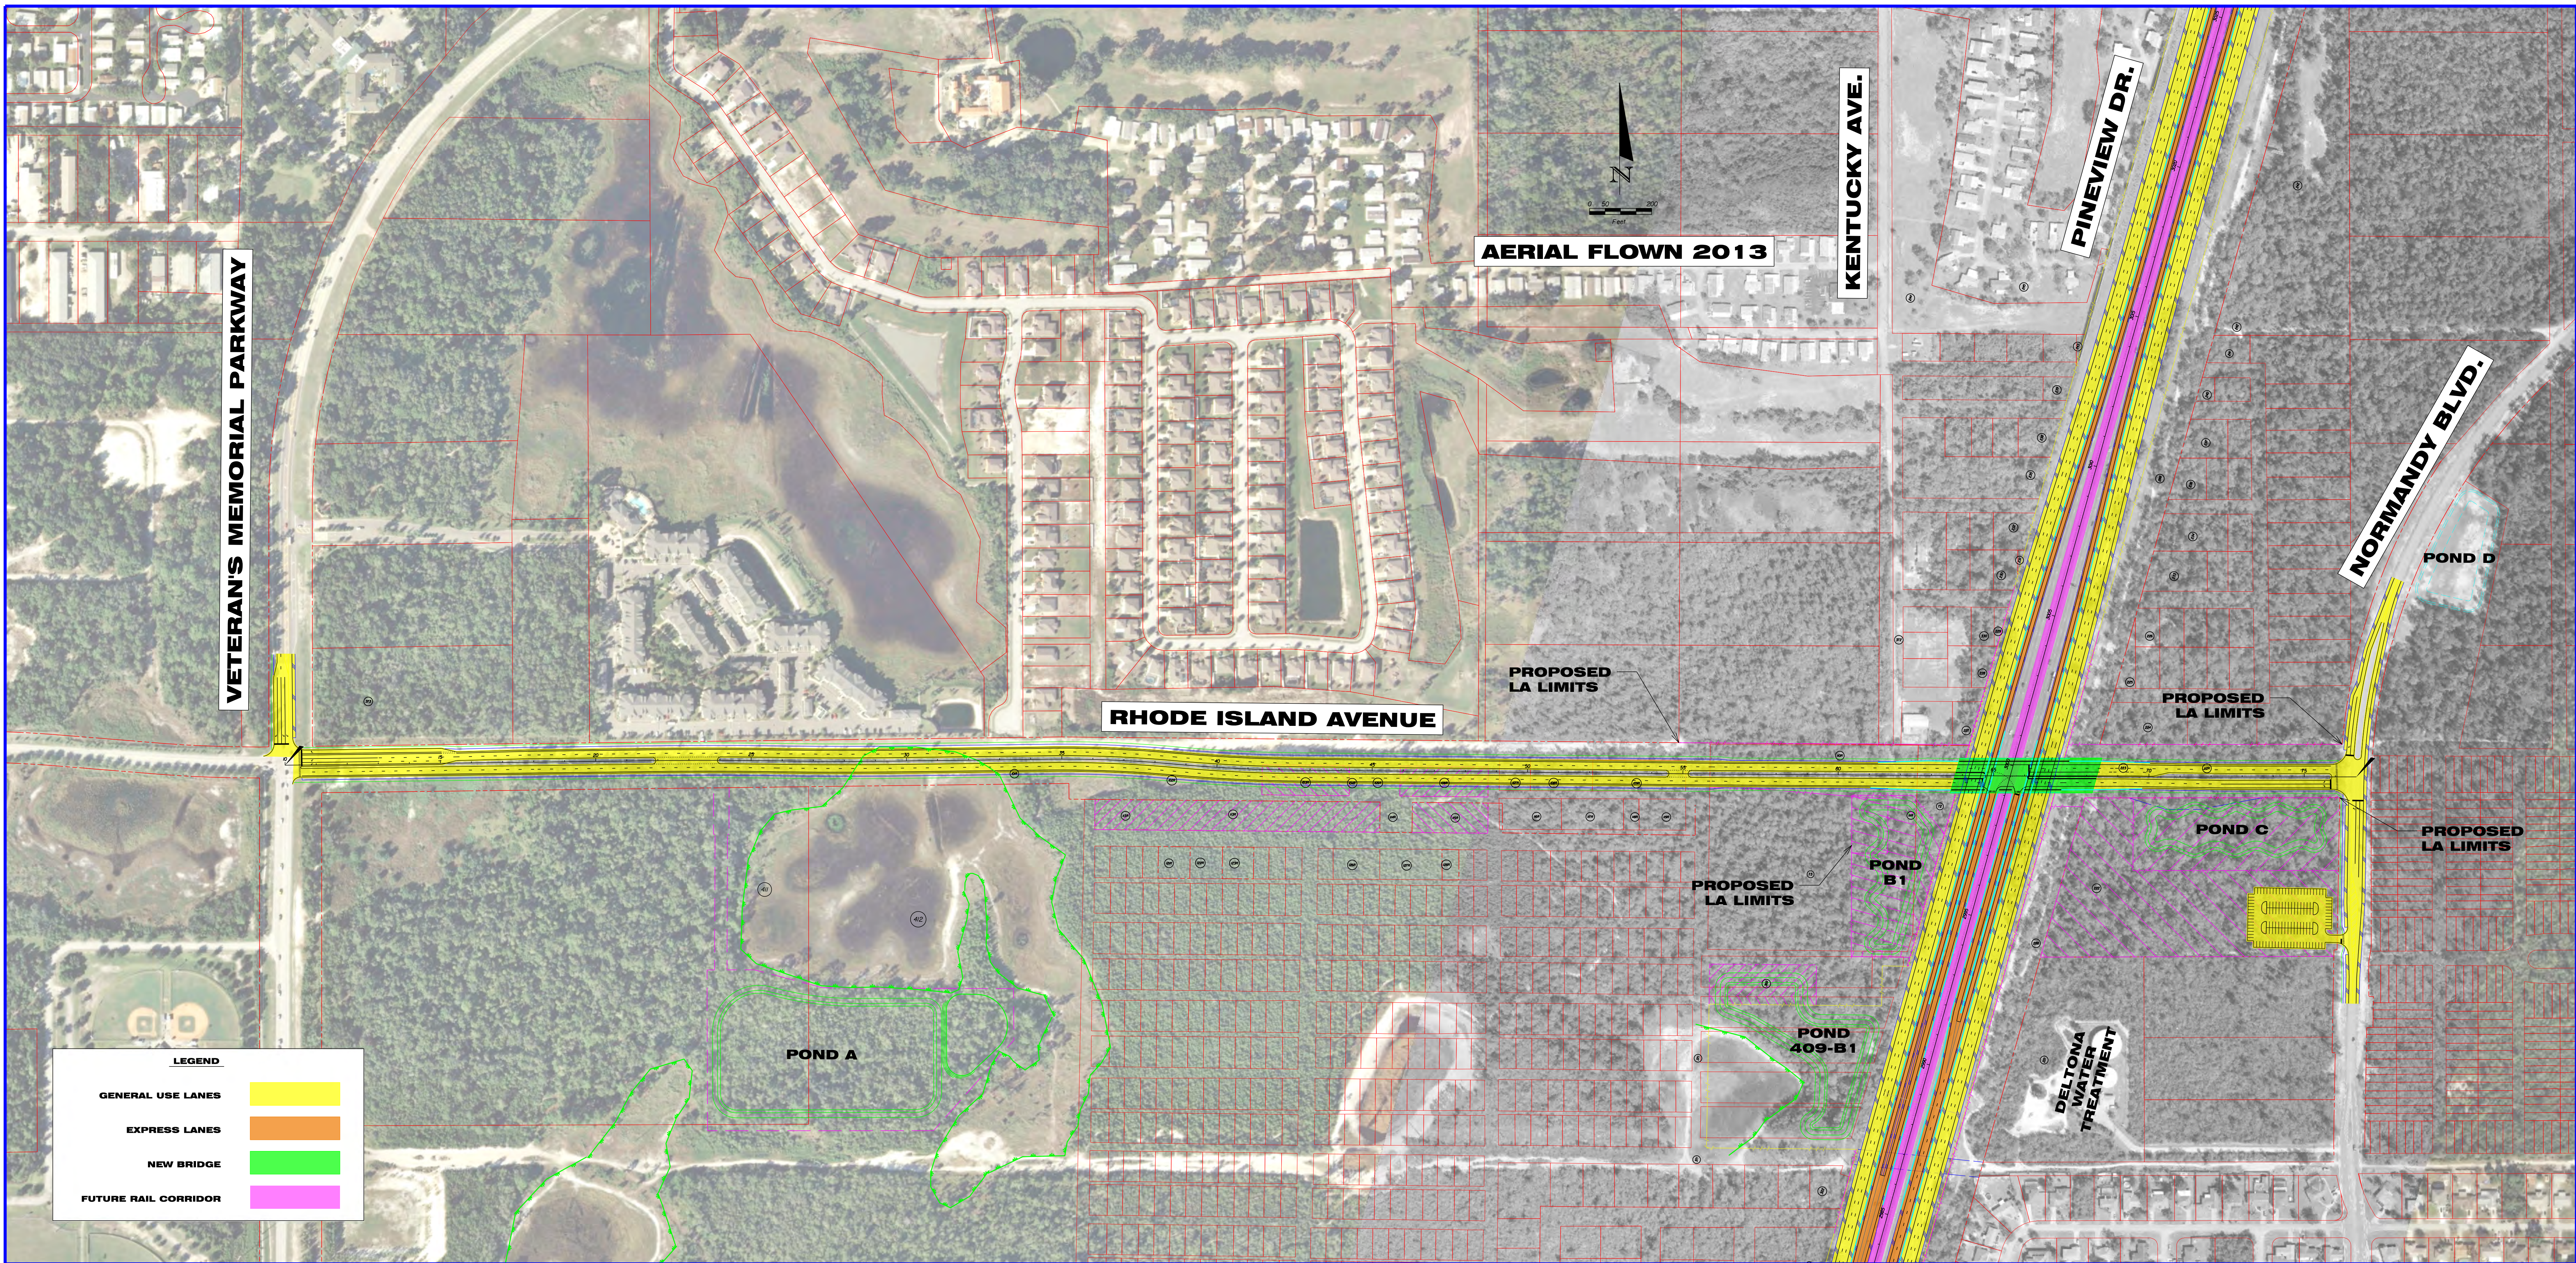

VETERAN'S MEMORIAL PARKWAY

AERIAL FLOWN 2013

KENTUCKY AVE.

PINEVIEW DR.

NORMANDY BLVD.

RHODE ISLAND AVENUE

PROPOSED LA LIMITS

PROPOSED LA LIMITS

POND D

POND A

PROPOSED LA LIMITS

POND B1

POND 409-B1

POND C

PROPOSED LA LIMITS


DELTONA WATER TREATMENT

LEGEND	
GENERAL USE LANES	
EXPRESS LANES	
NEW BRIDGE	
FUTURE RAIL CORRIDOR	



SR-400 (I-4) Segment 4
RHODE ISLAND AVENUE / I-4 INTERCHANGE RECOMMENDED ALTERNATIVE



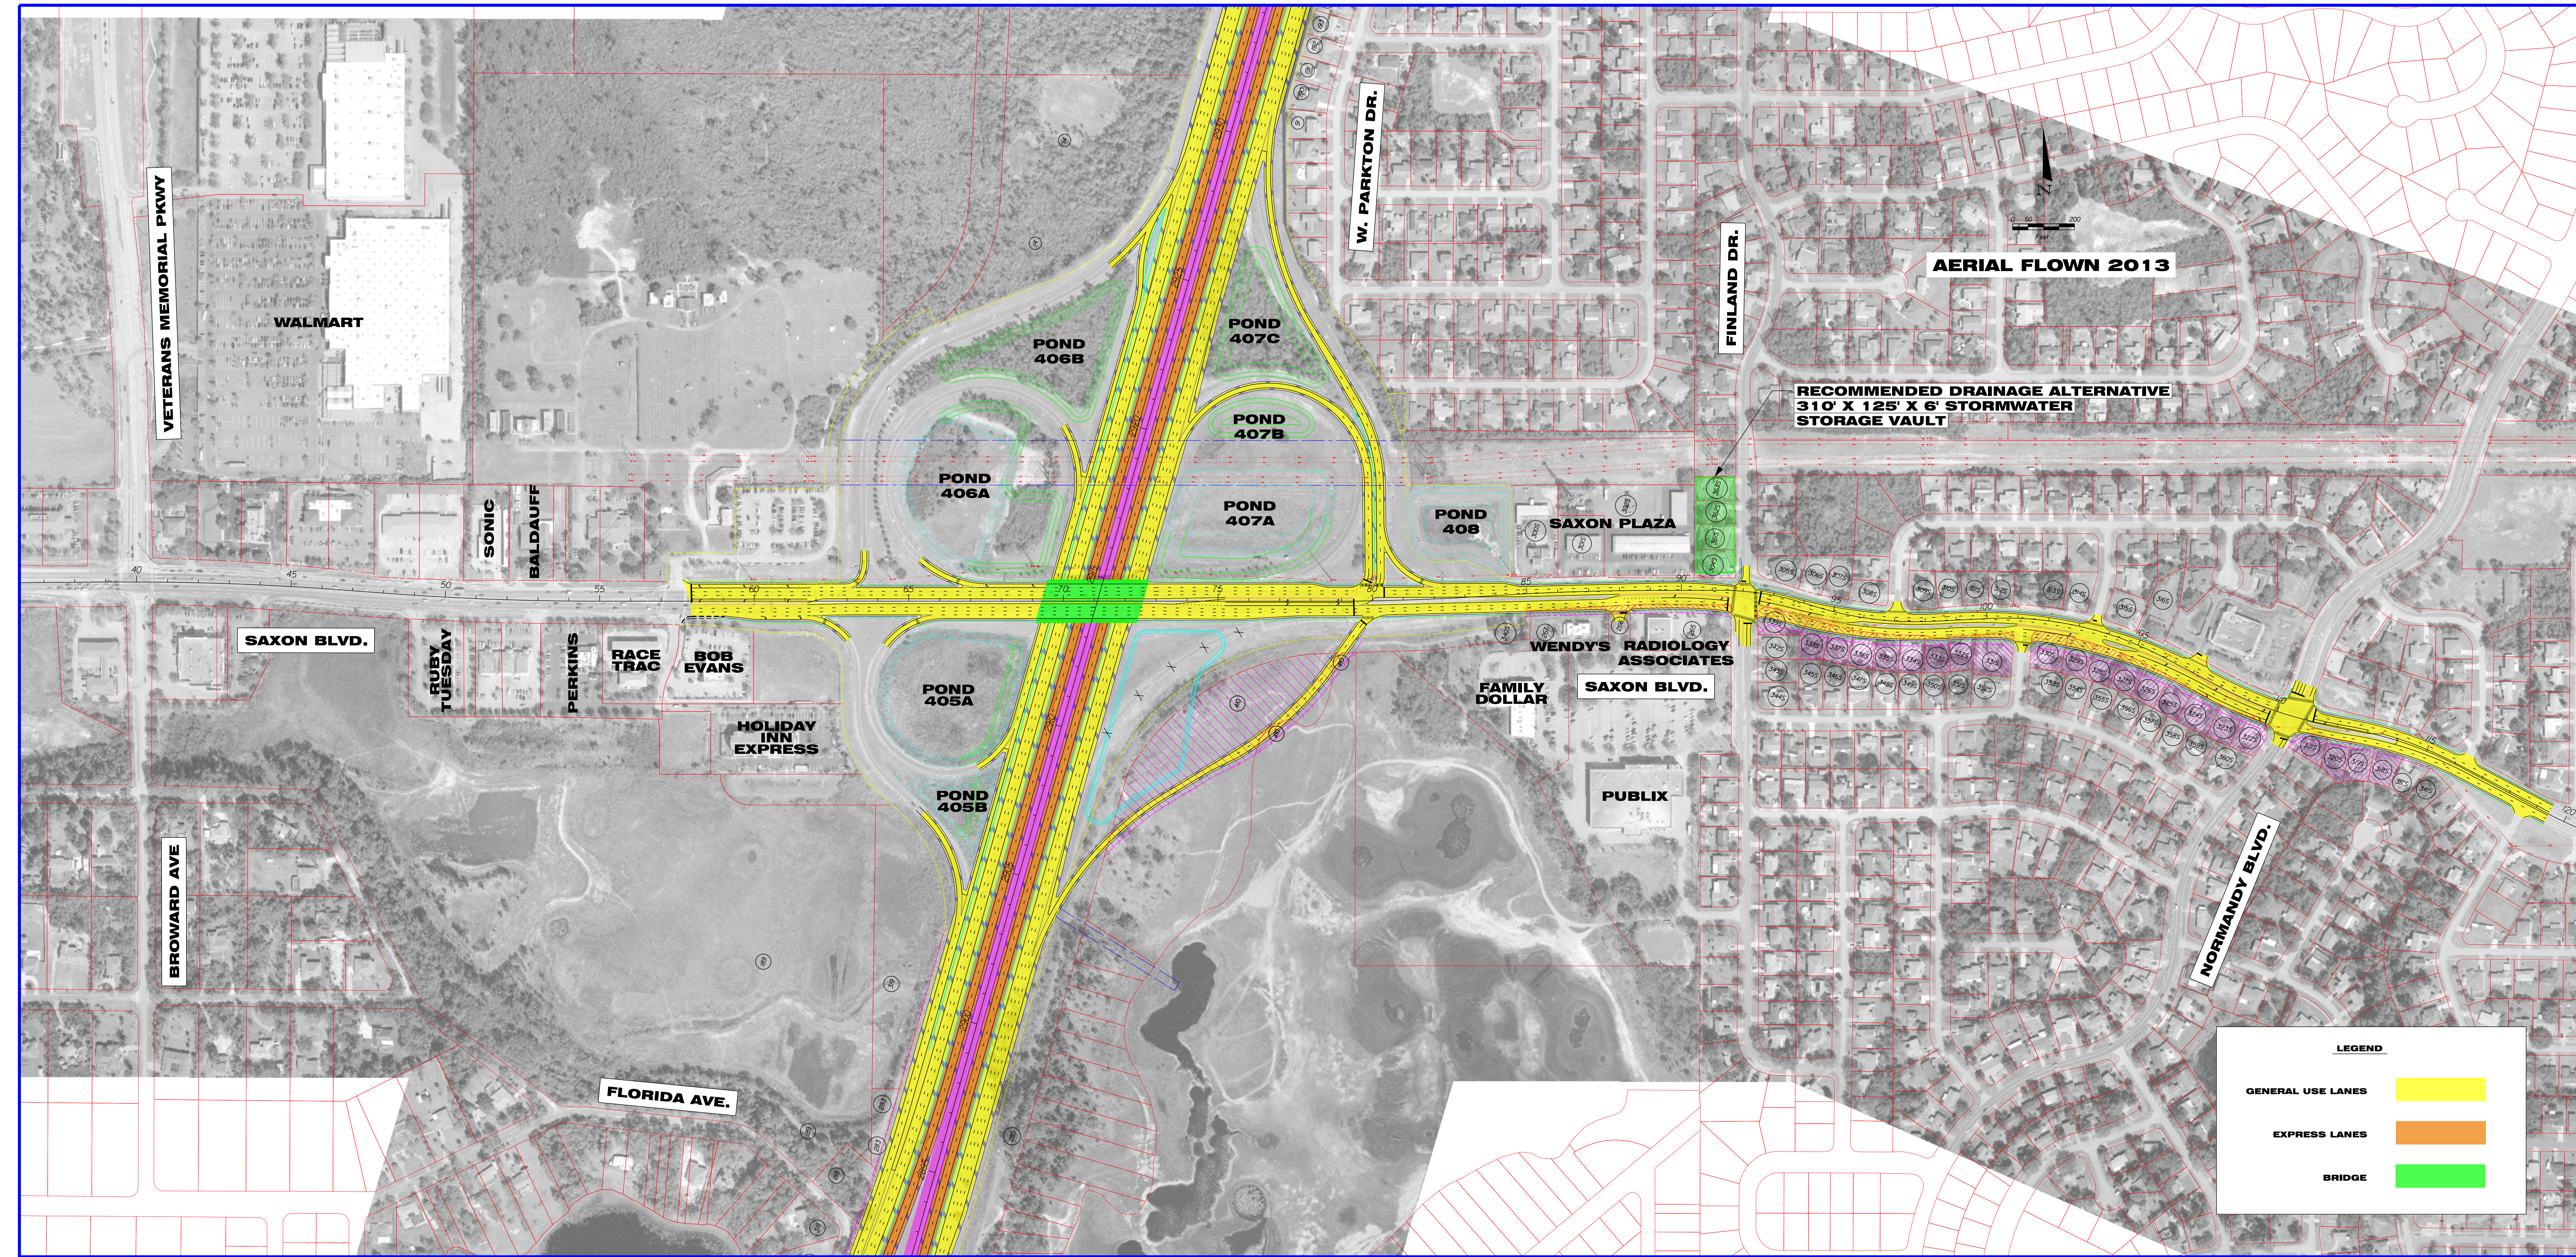

**SR-400 (I-4) Segment 4
SAXON BLVD. / I-4 RECOMMENDED ALTERNATIVE**

