







-  Number of Lanes
-  Number of Auxiliary Lanes
-  Freeway Ramp Node
-  Managed Lanes



Figure 6

No Build and Build Geomtry
 I-75 at SR 884 (Colonial Blvd)
 IMR Re-evaluation



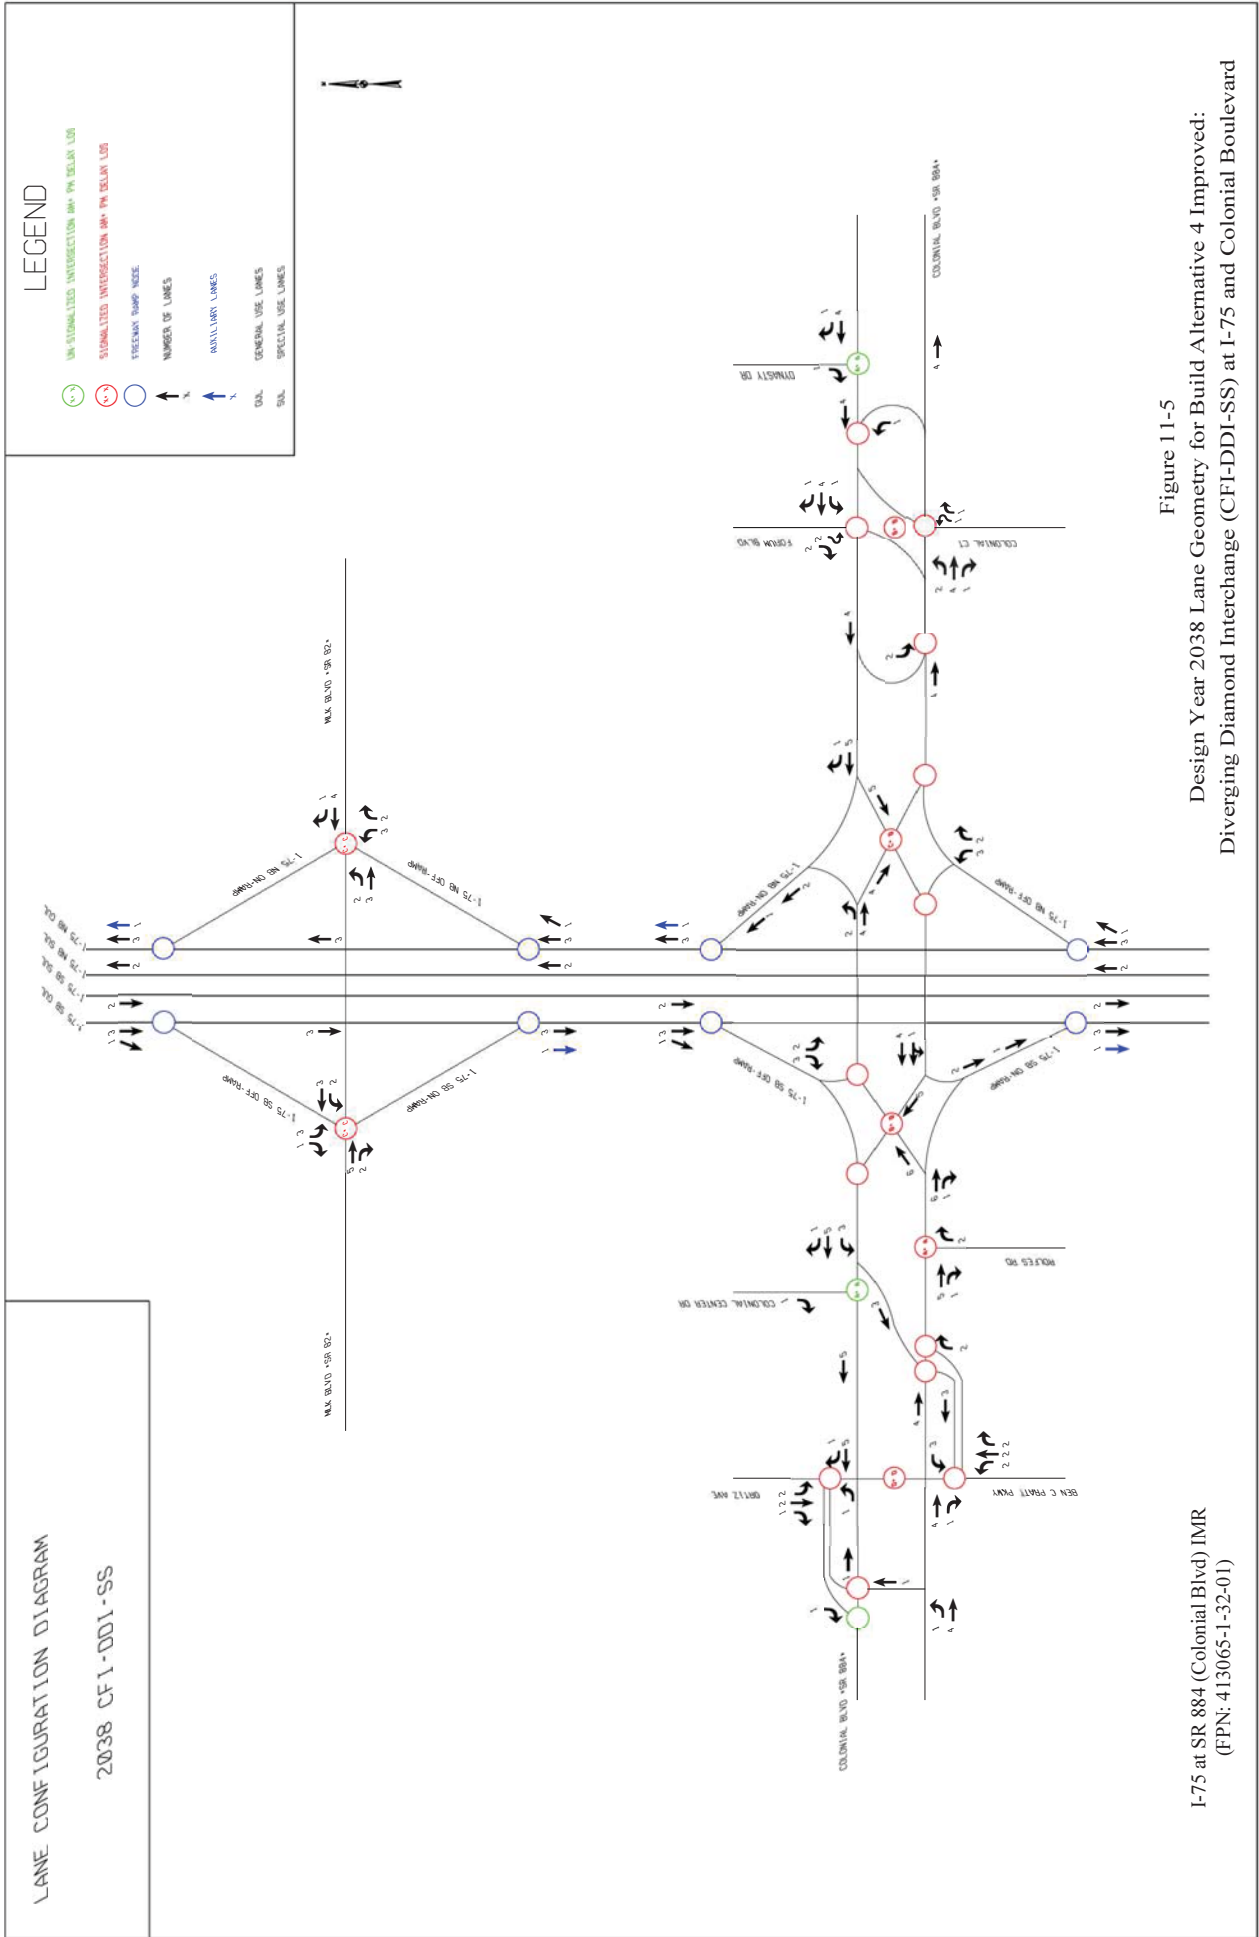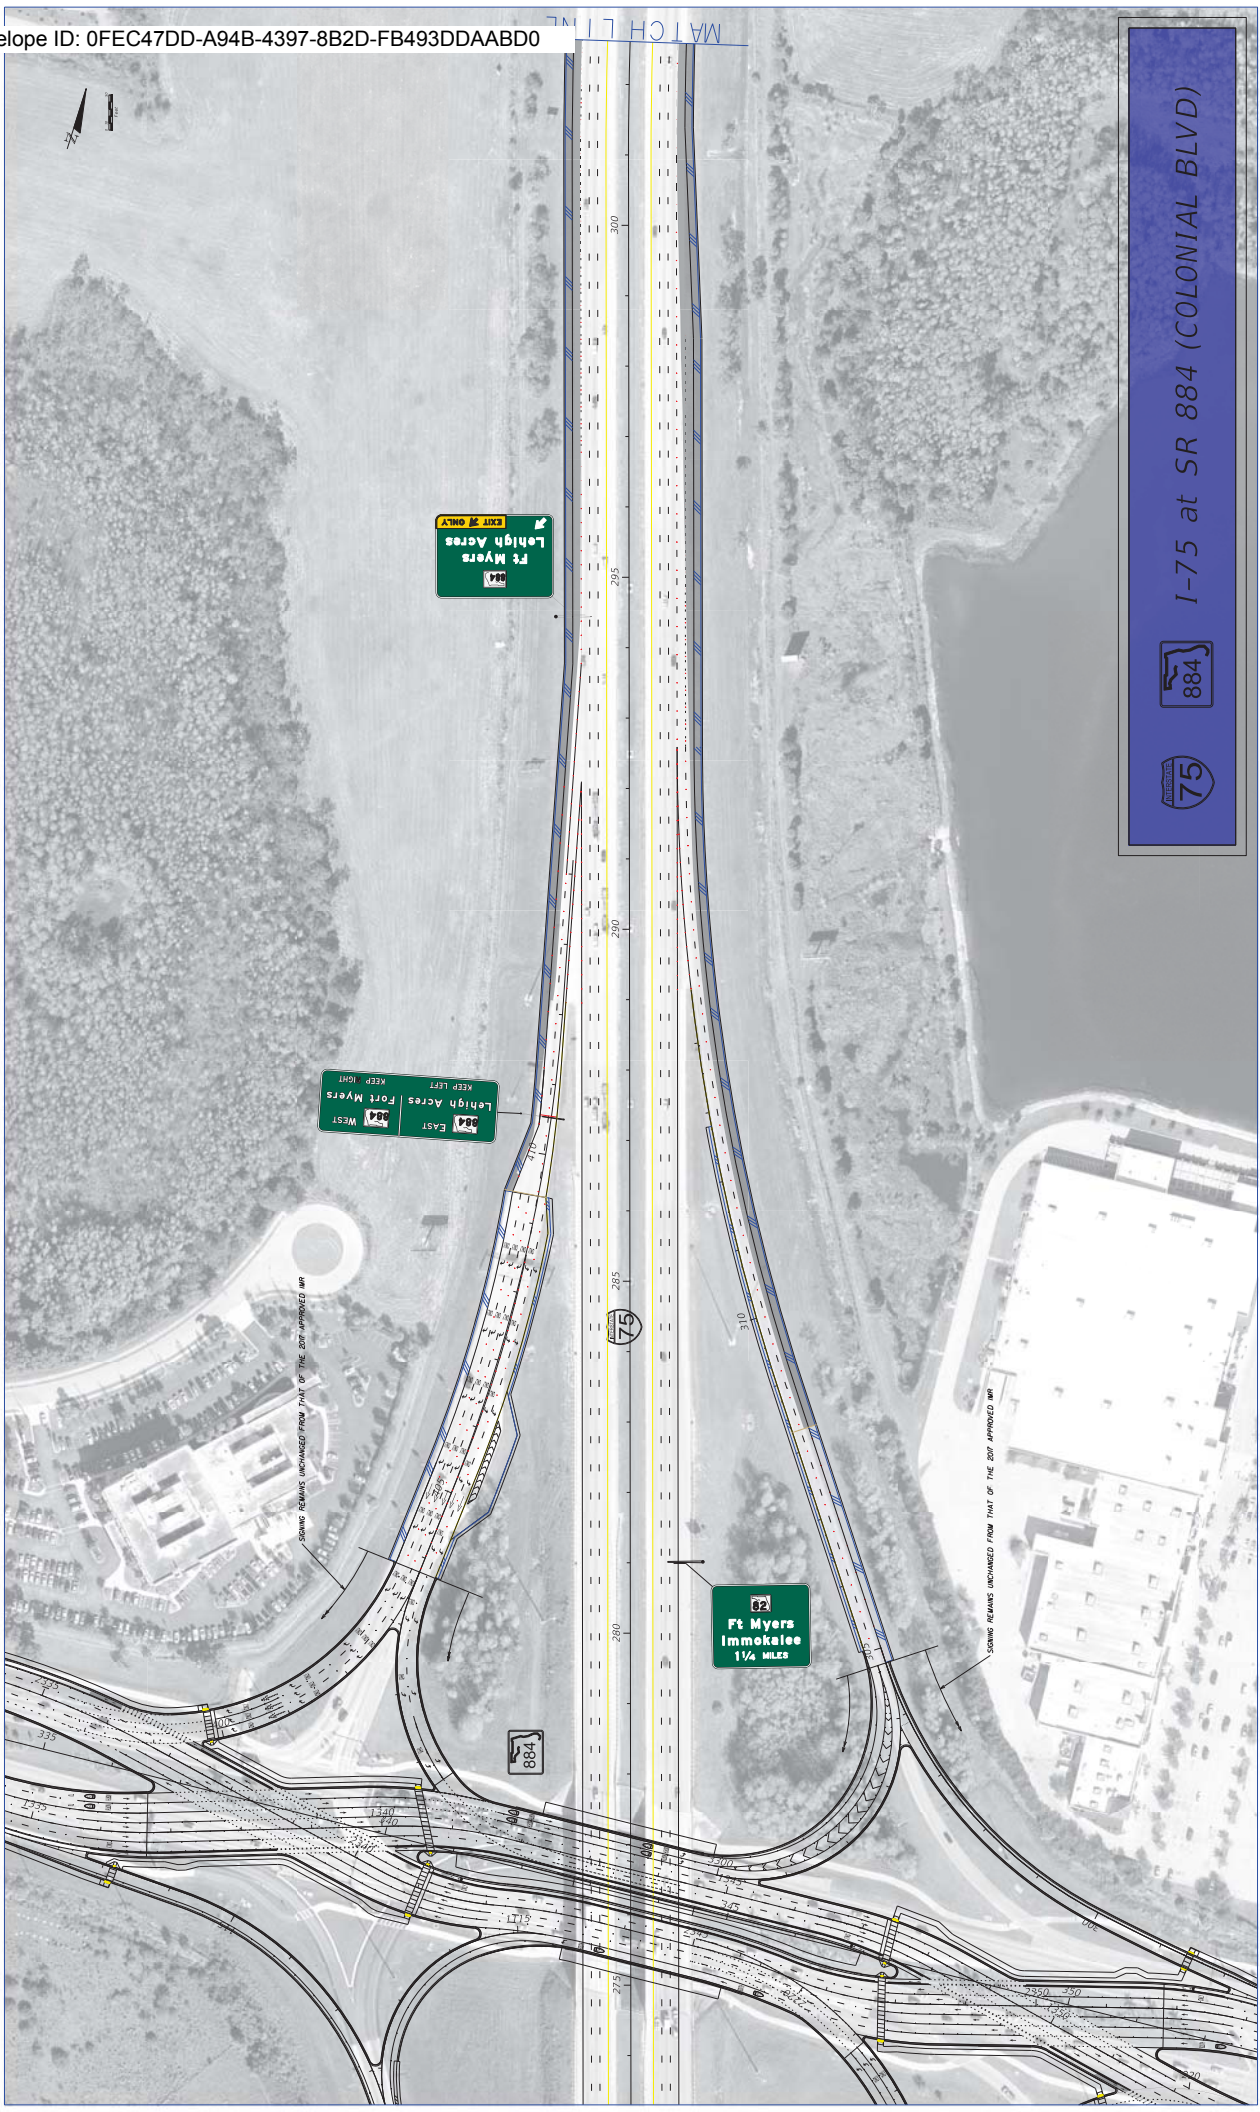

I-75 at SR 884 (COLONIAL BLVD)







I-75 at SR 884 (COLONIAL BLVD)




MATCH LINE

MATCH LINE

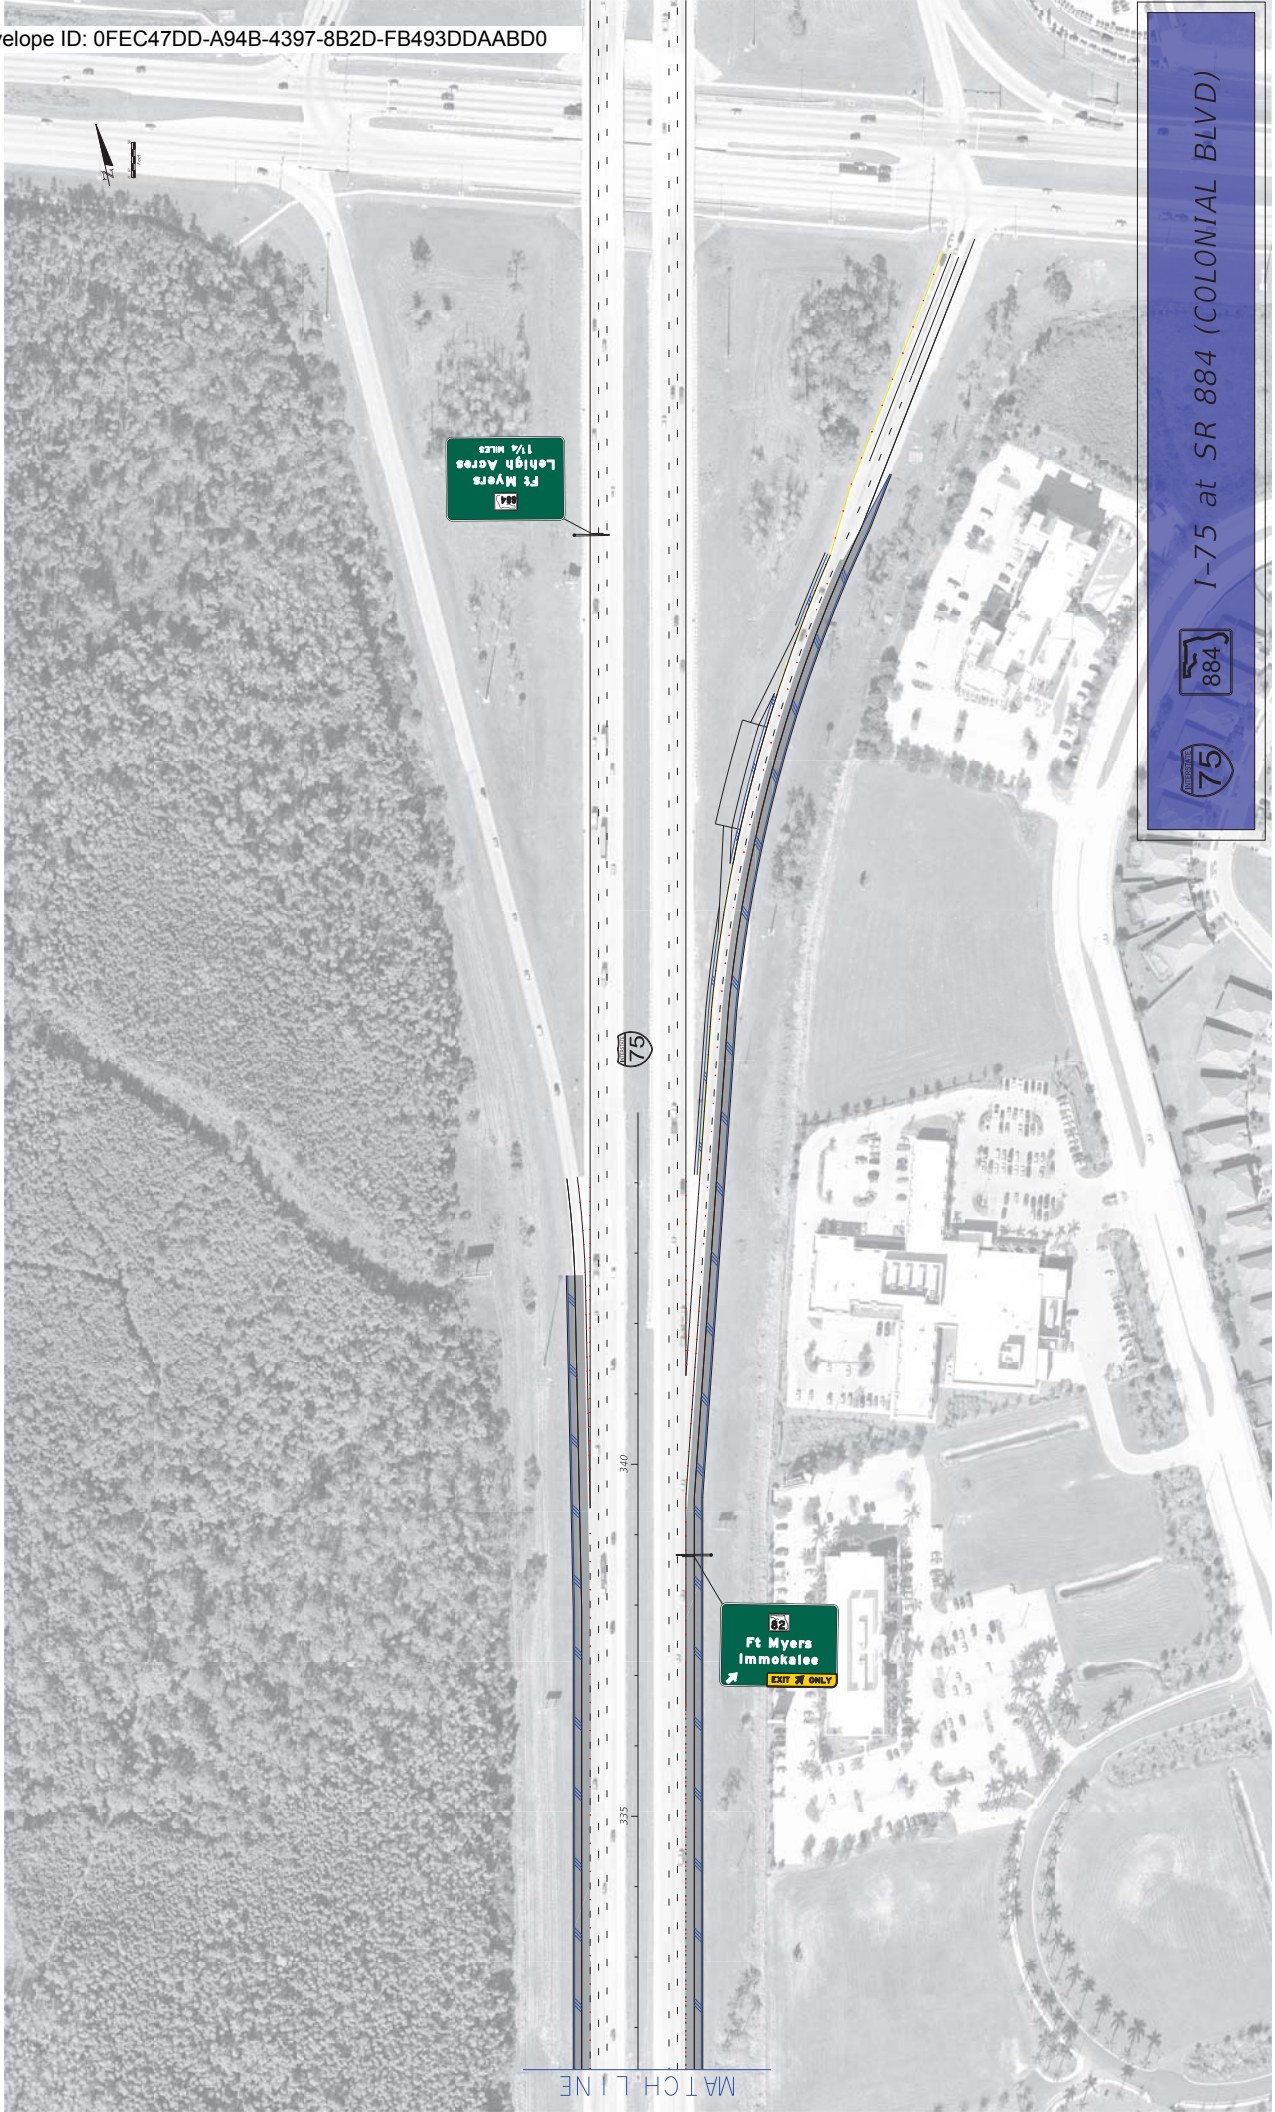

MATCH LINE

Ft Myers
Lehigh Acres
1/4 MILES

Ft Myers
Immokalee
EXIT 26 ONLY

I-75 at SR 884 (COLONIAL BLVD)

