


Matchline A



Page 2

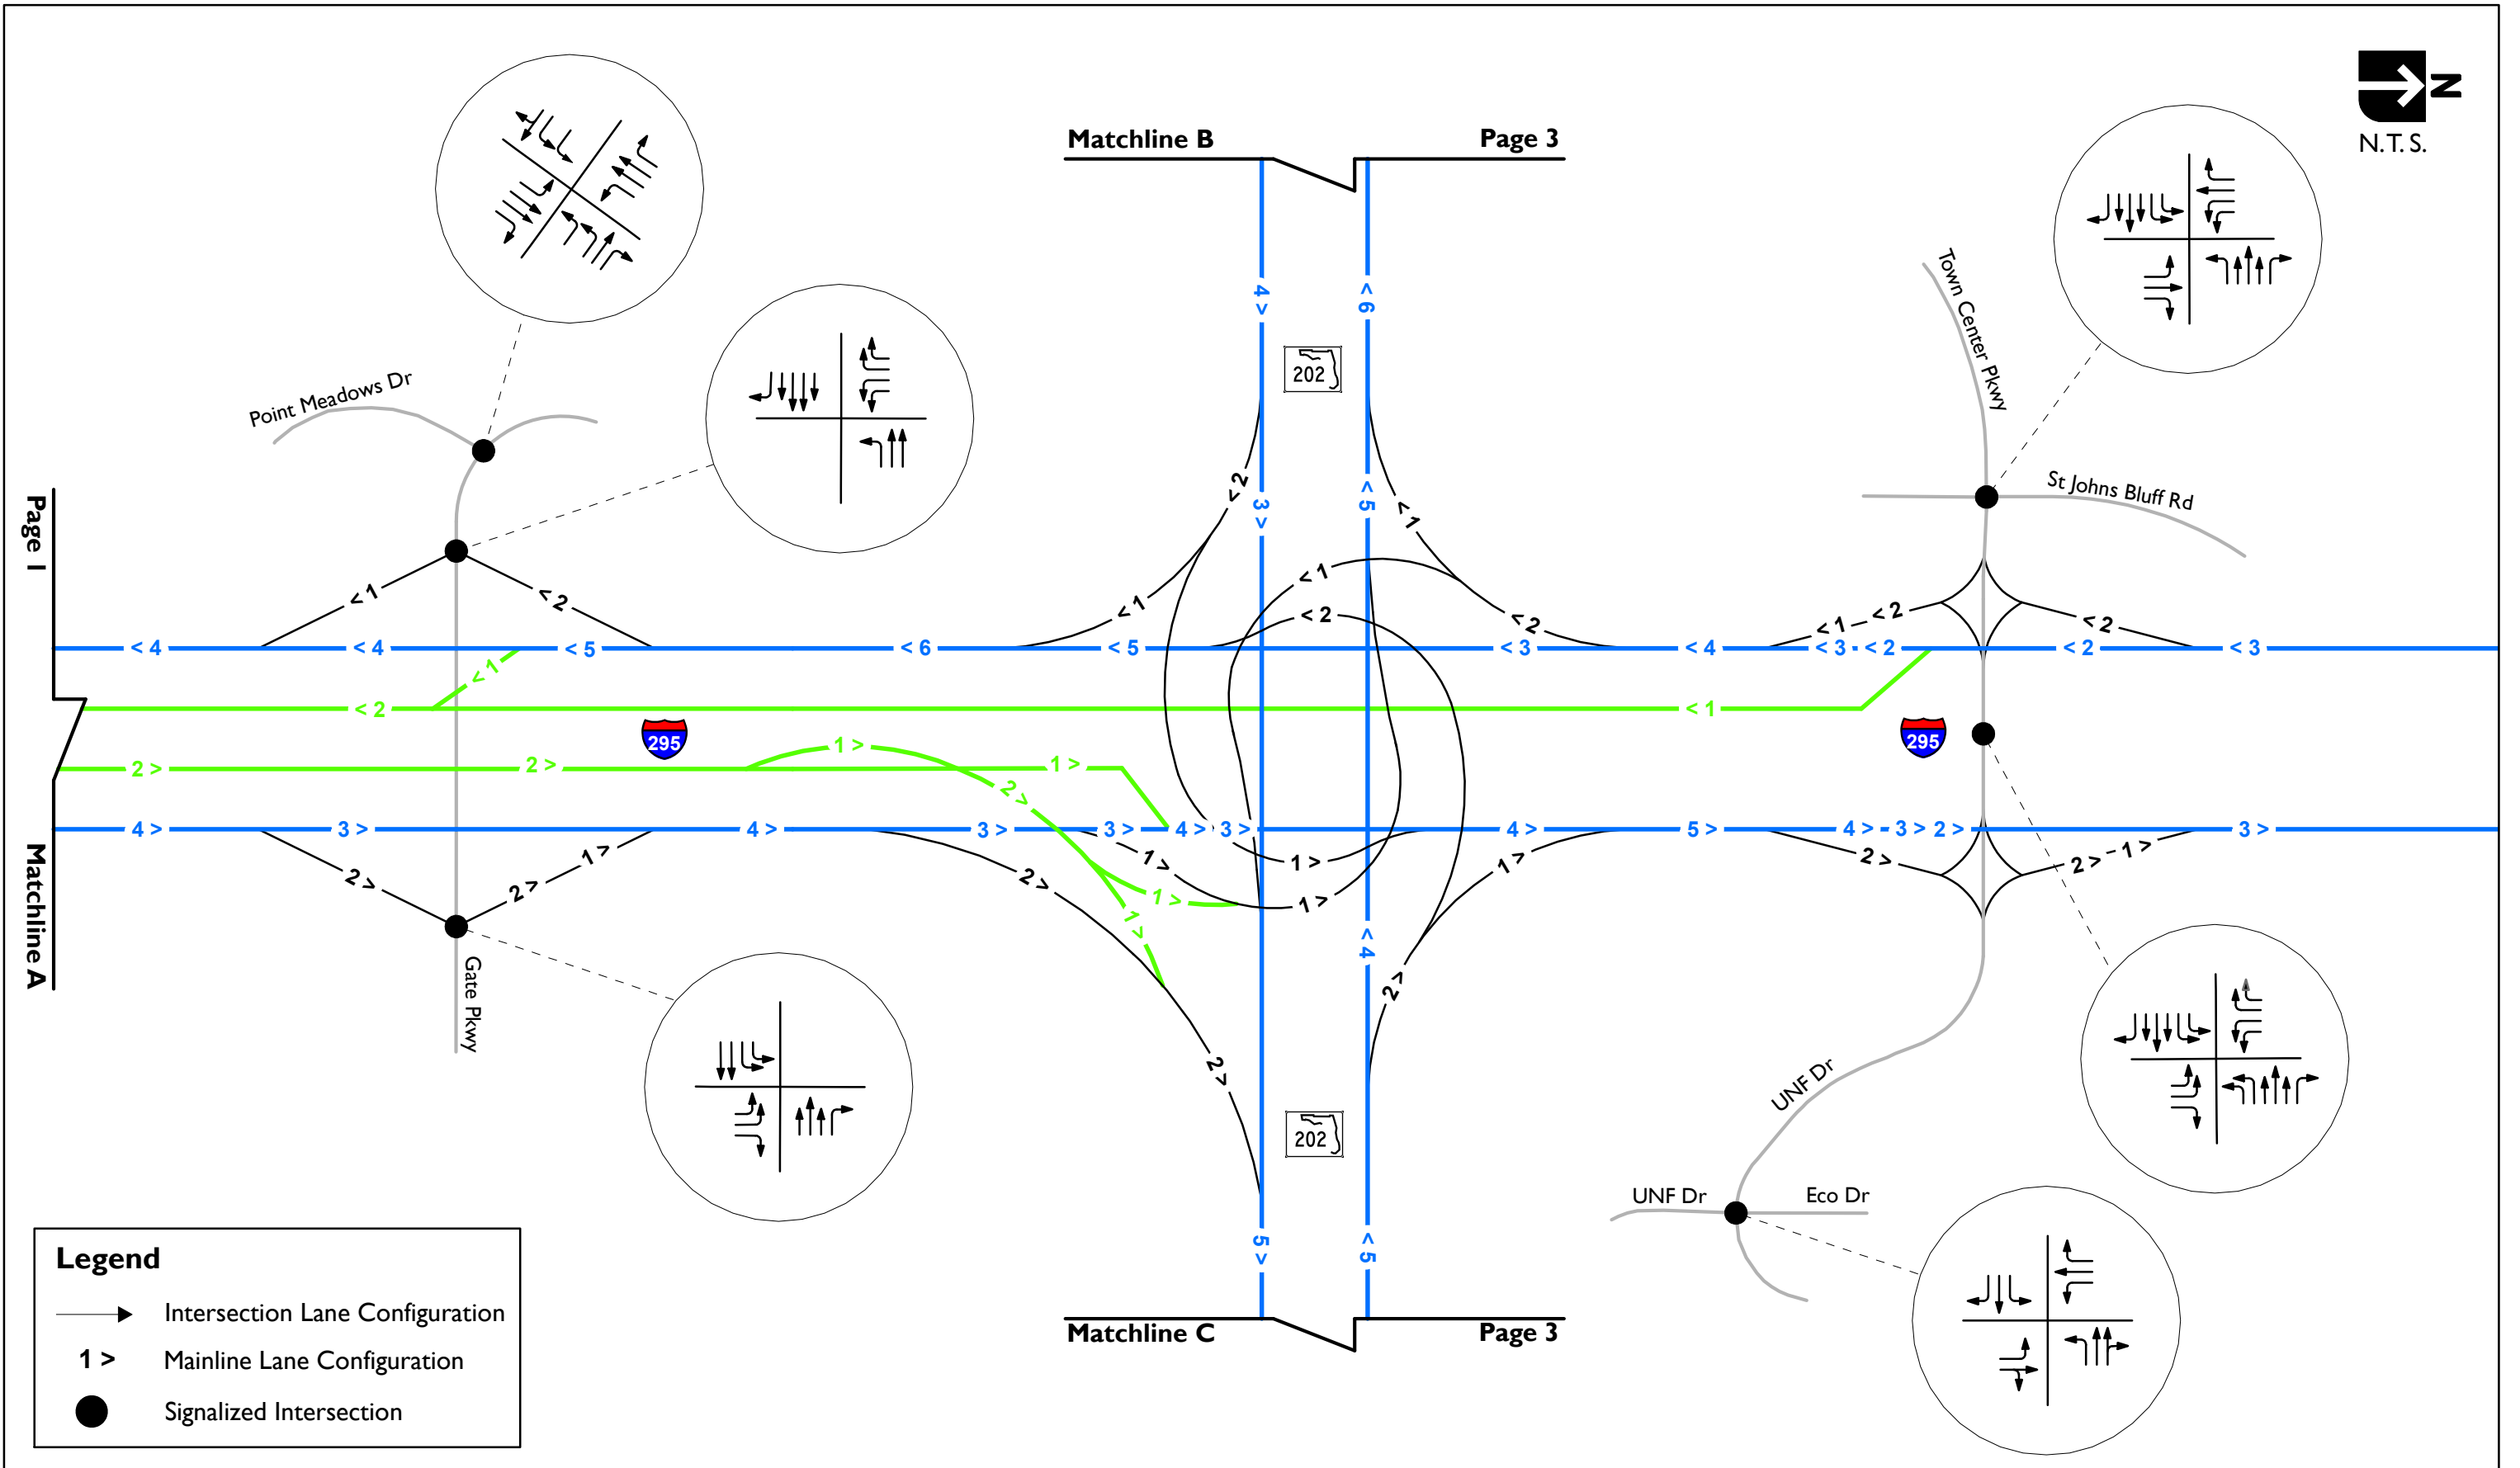

**Legend**


- ▶ Intersection Lane Configuration
- 1 > Mainline Lane Configuration
- Signalized Intersection



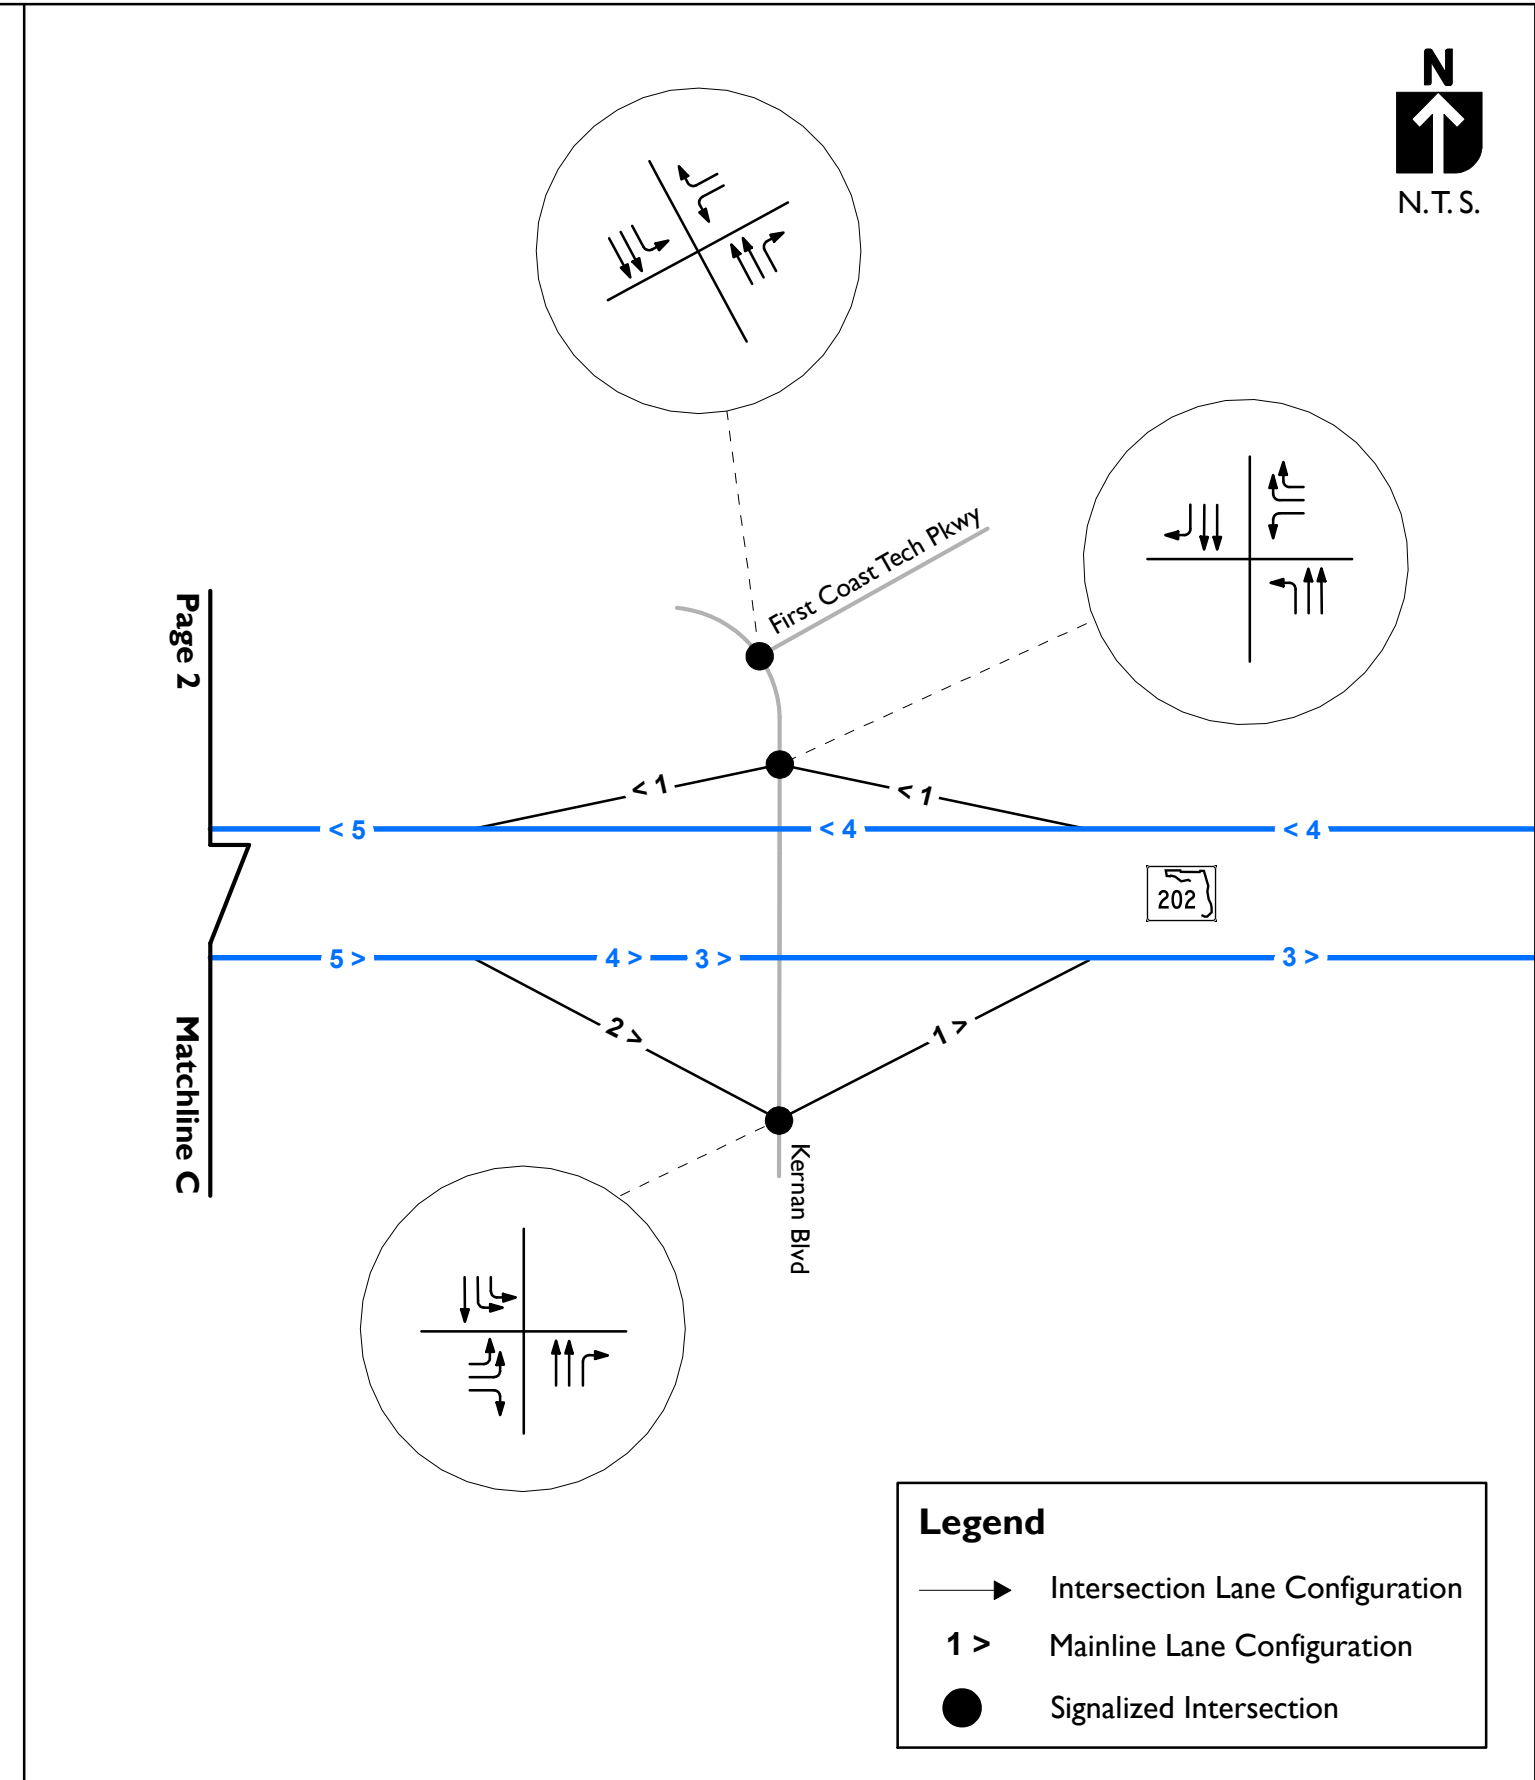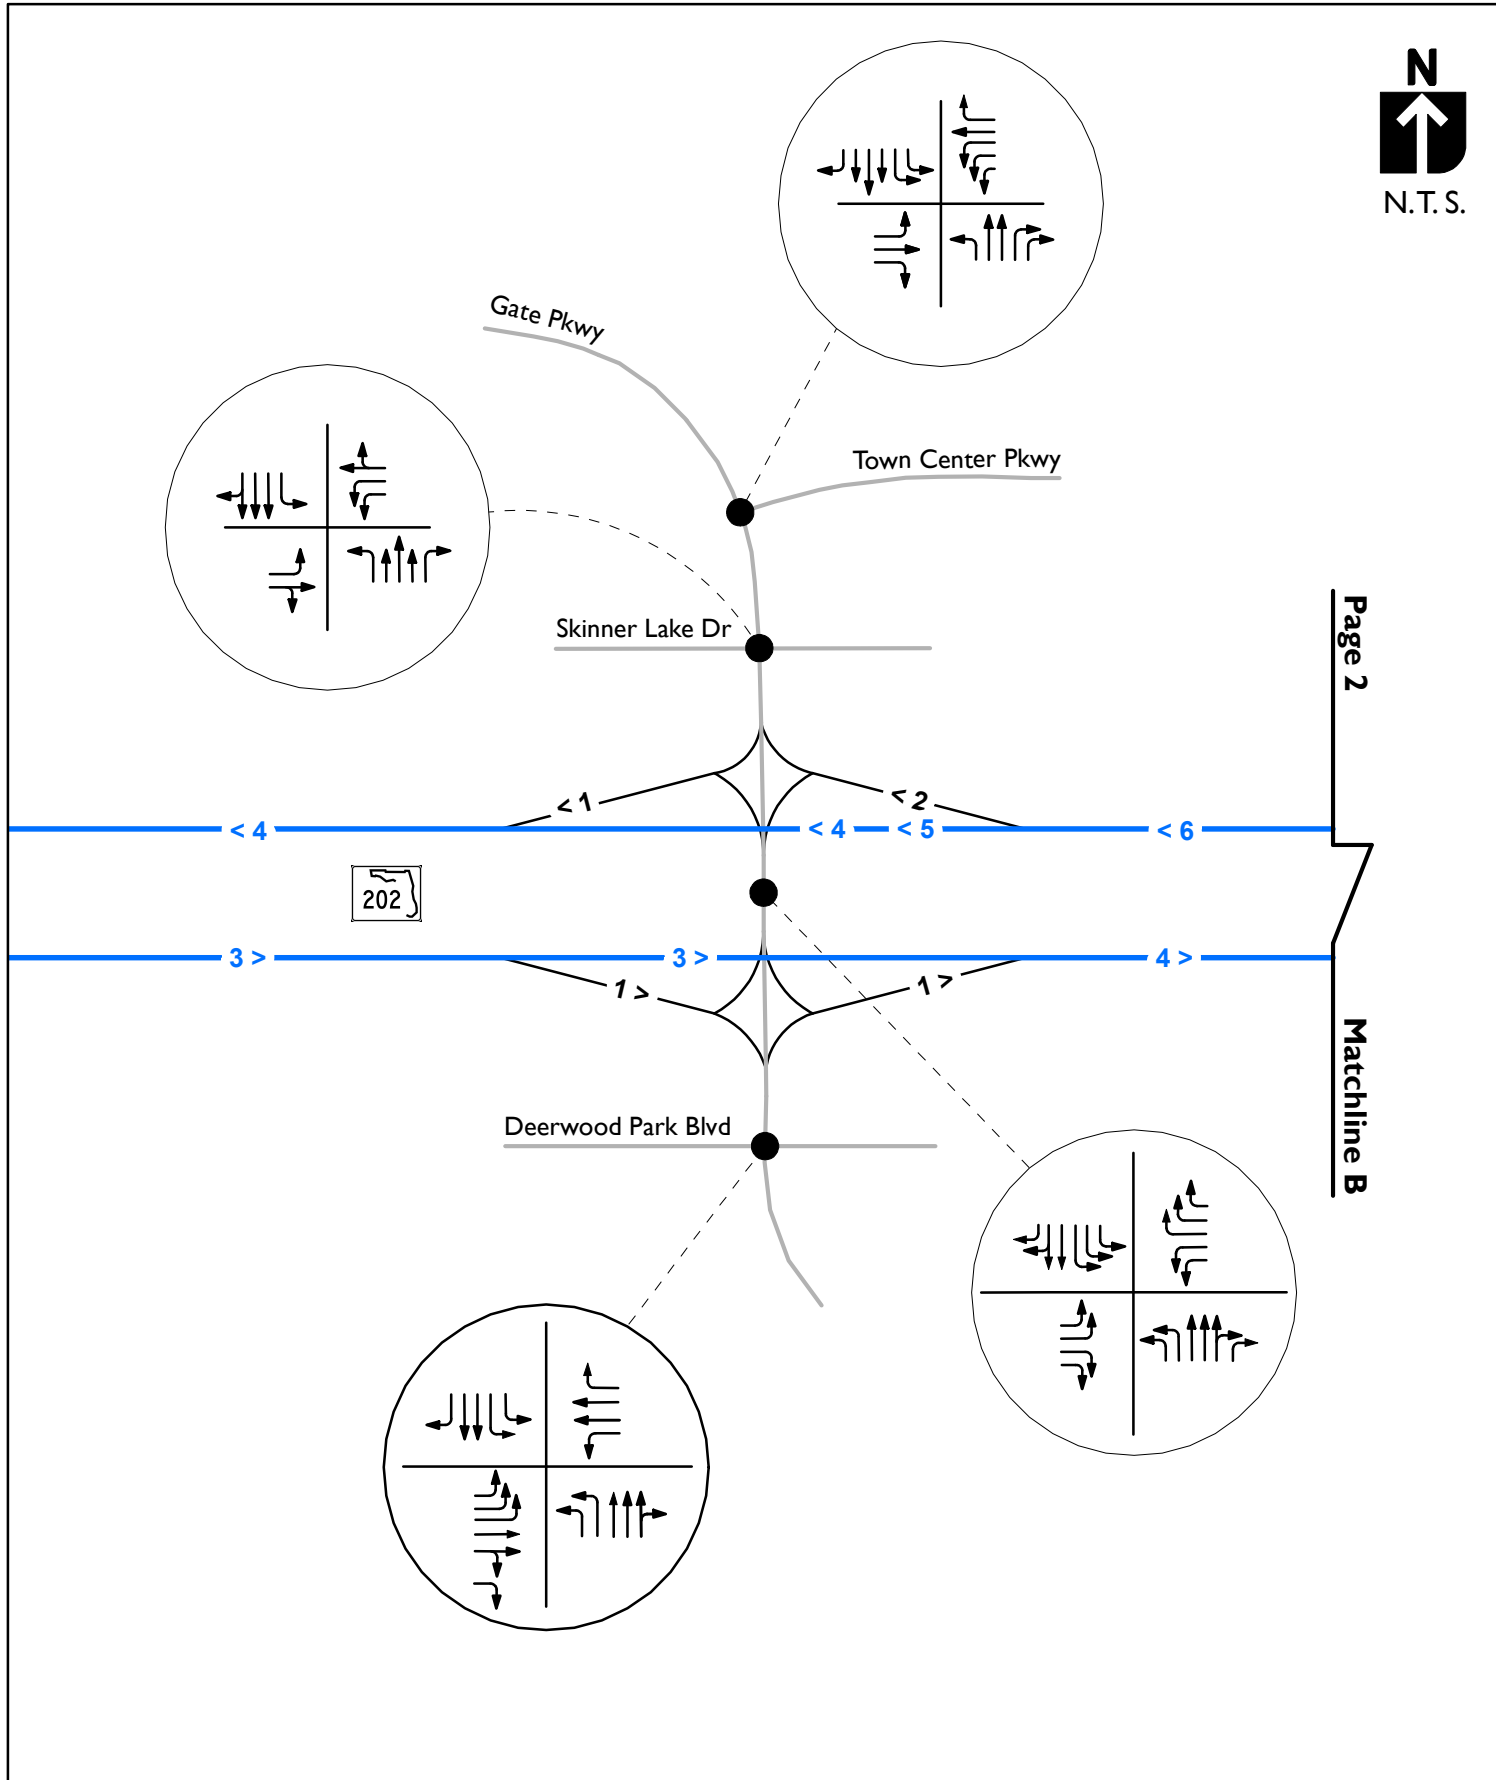

**Legend**


- ▶ Intersection Lane Configuration
- 1 > Mainline Lane Configuration
- Signalized Intersection

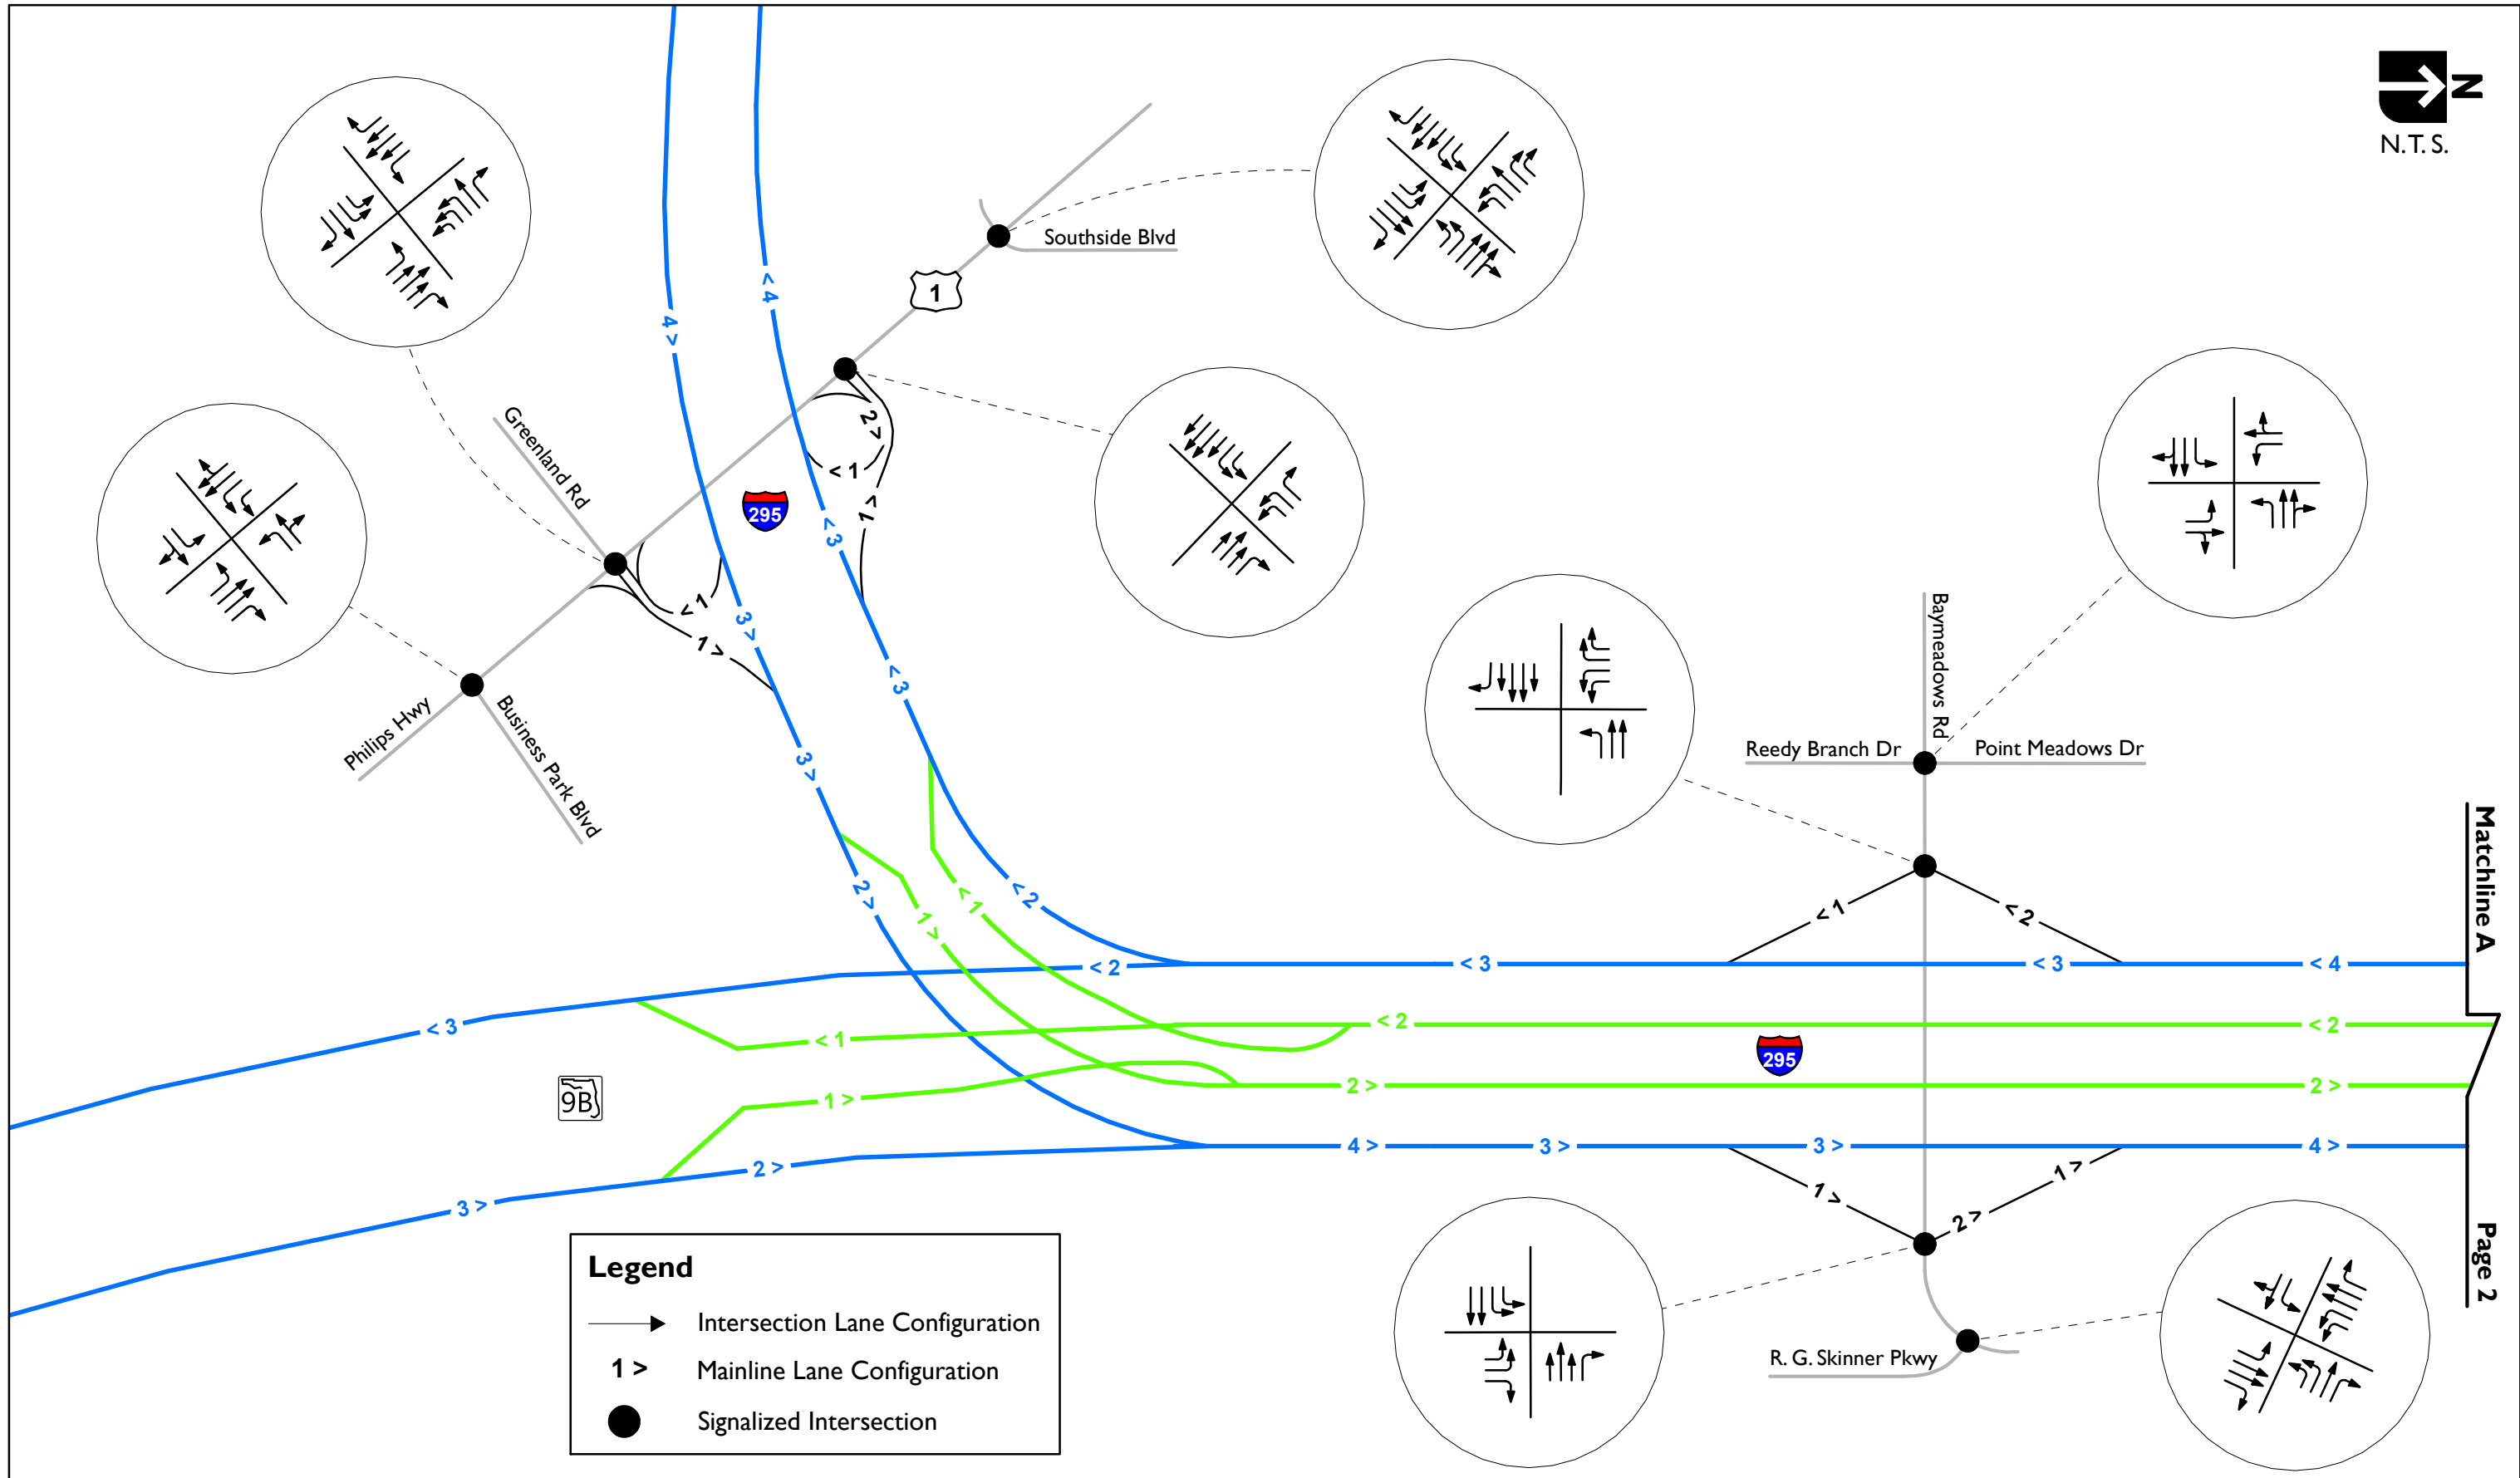

**Legend**

- Intersection Lane Configuration
- Mainline Lane Configuration
- Signalized Intersection





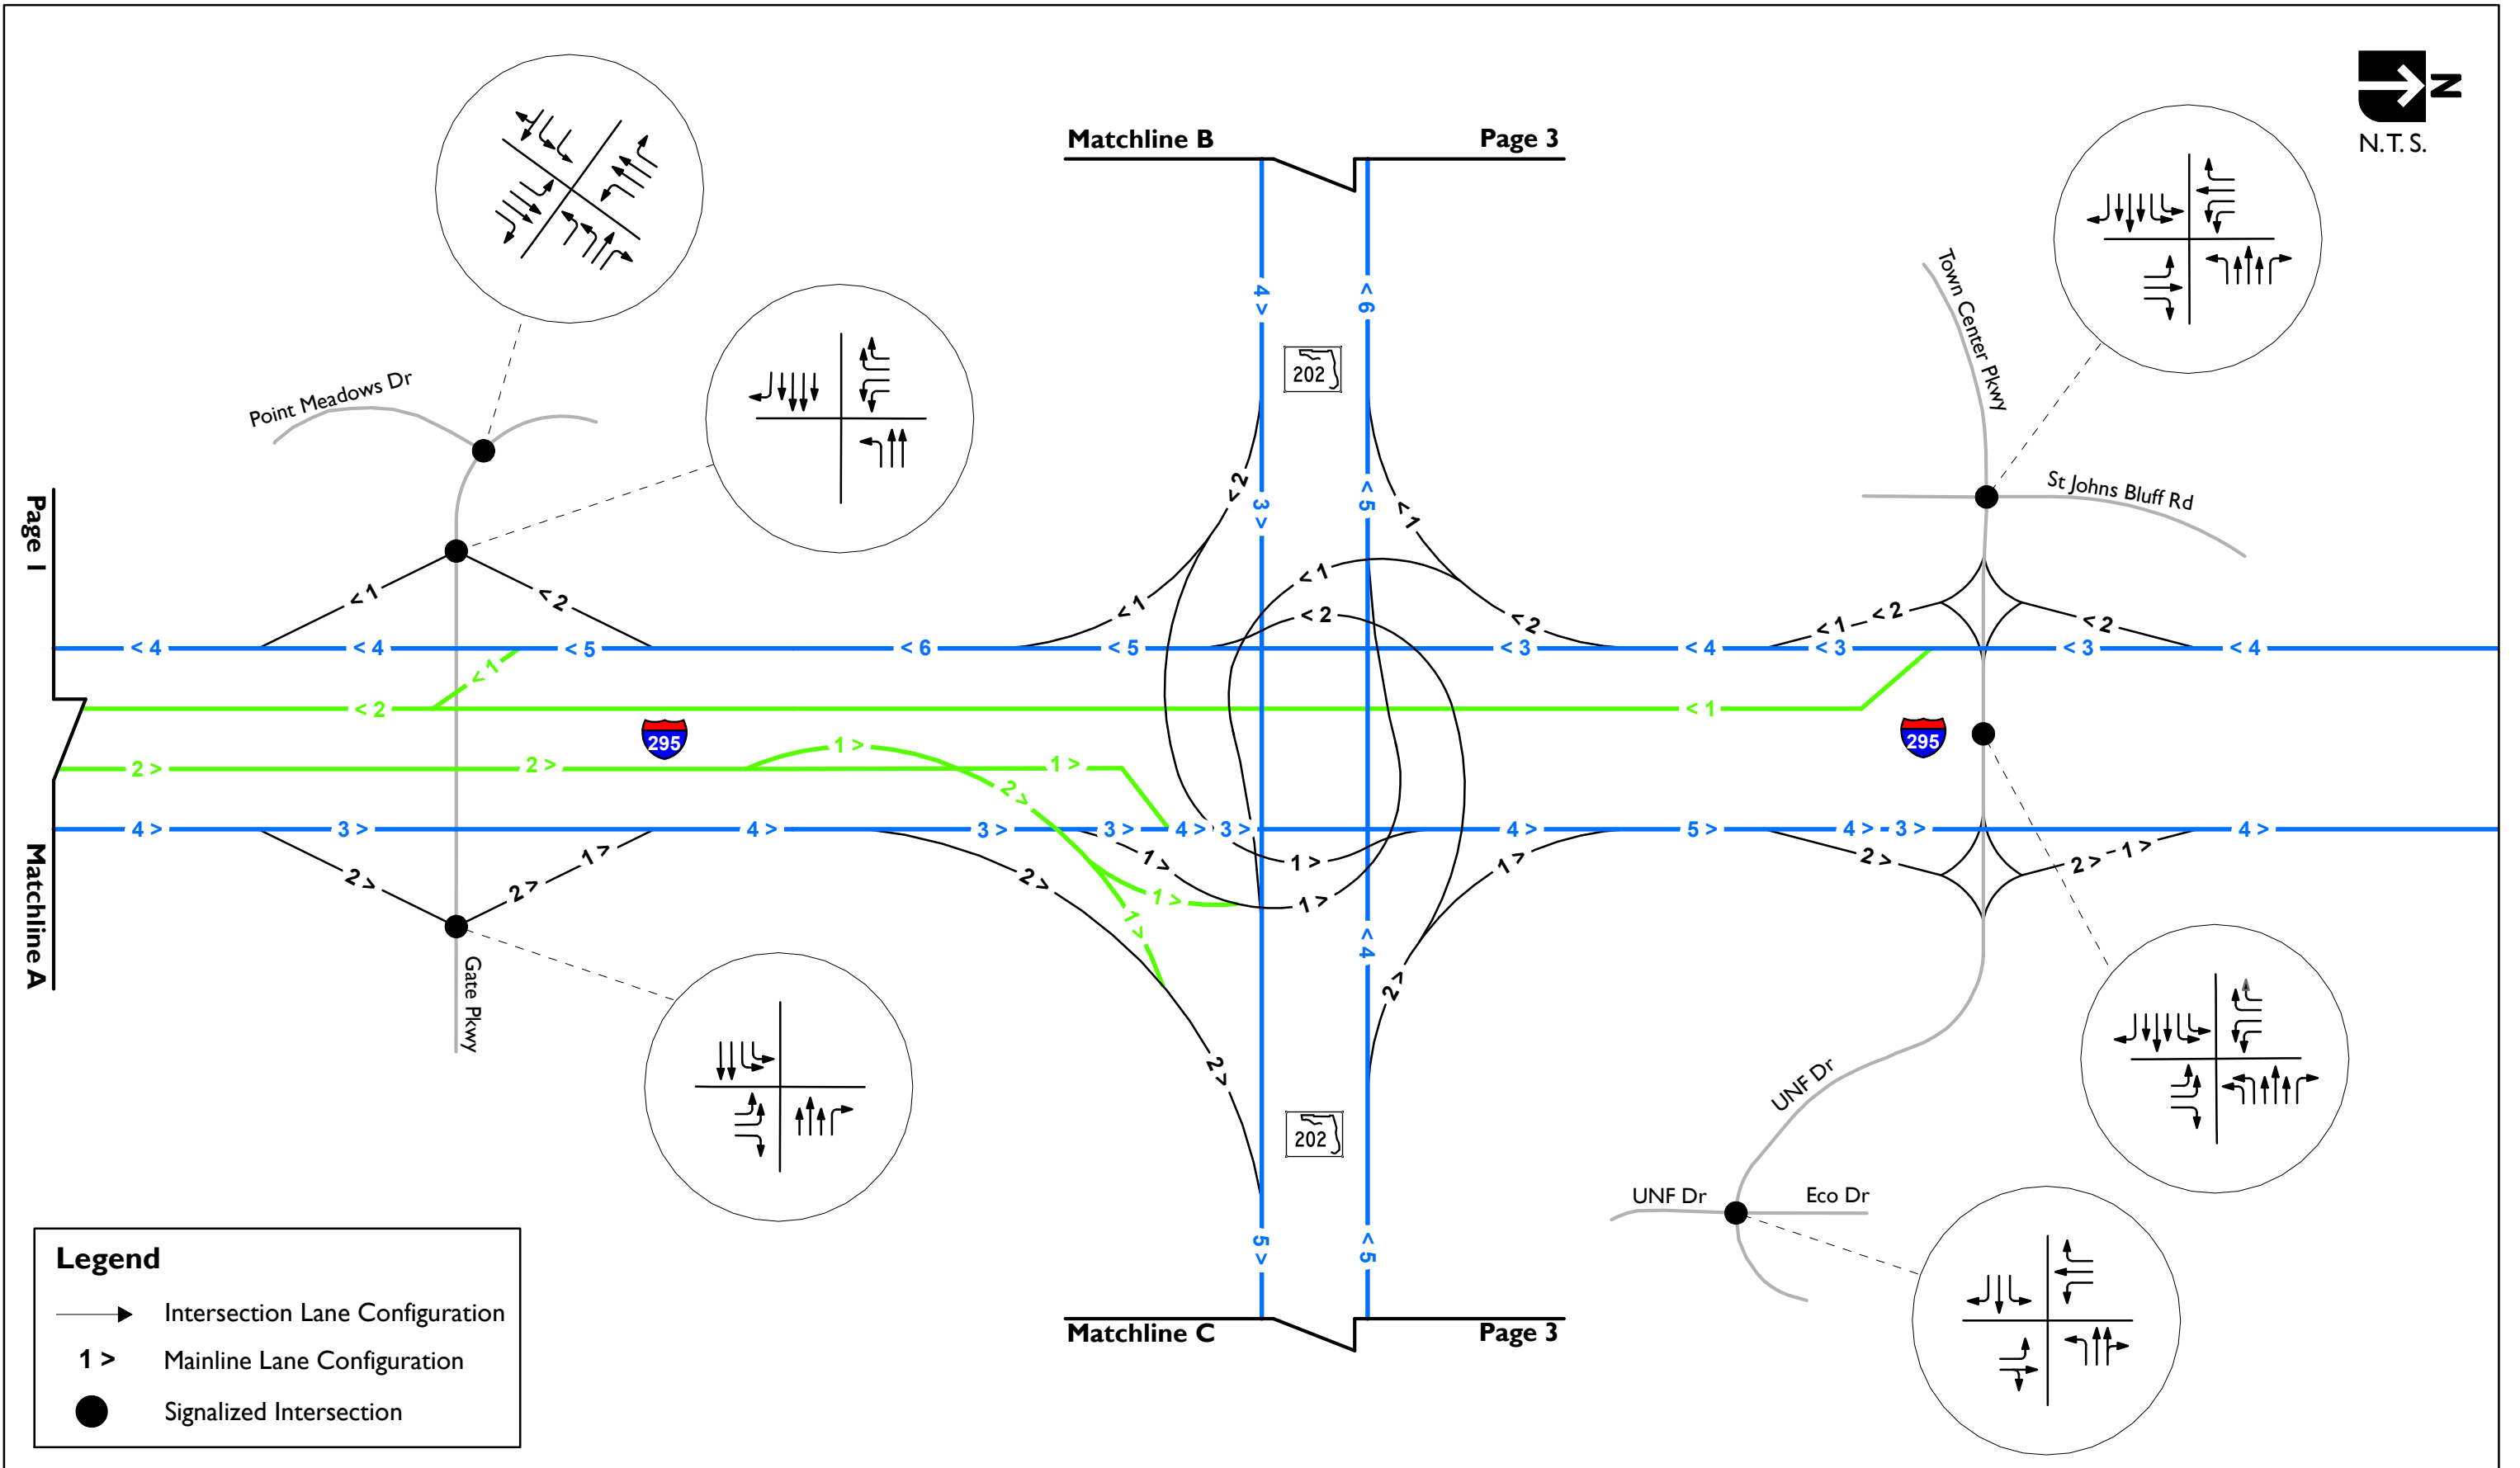

**Legend**

- ▶ Intersection Lane Configuration
- 1 > Mainline Lane Configuration
- Signalized Intersection



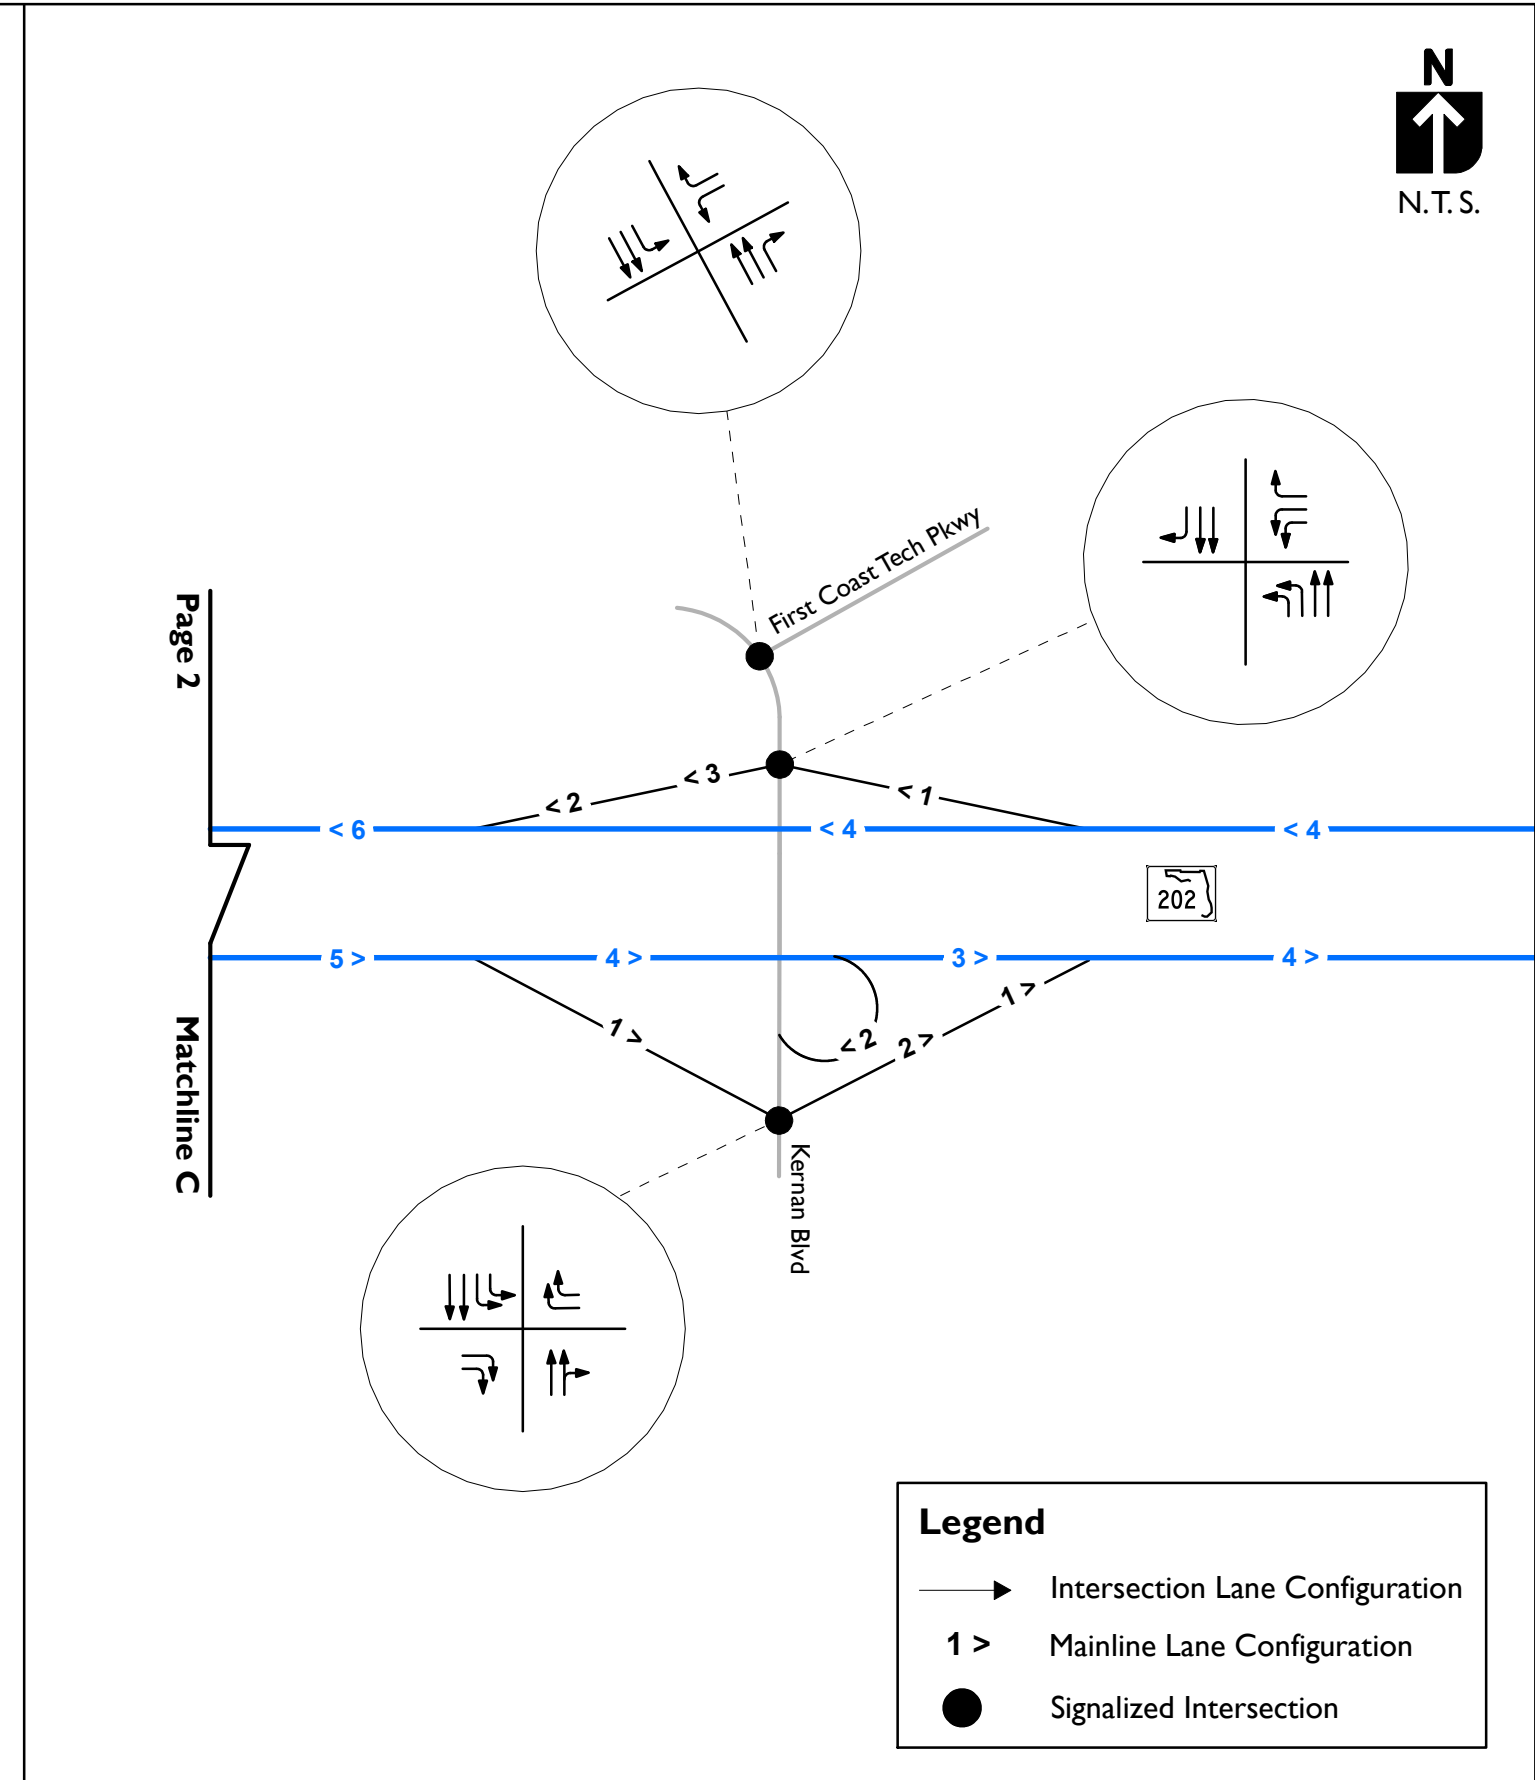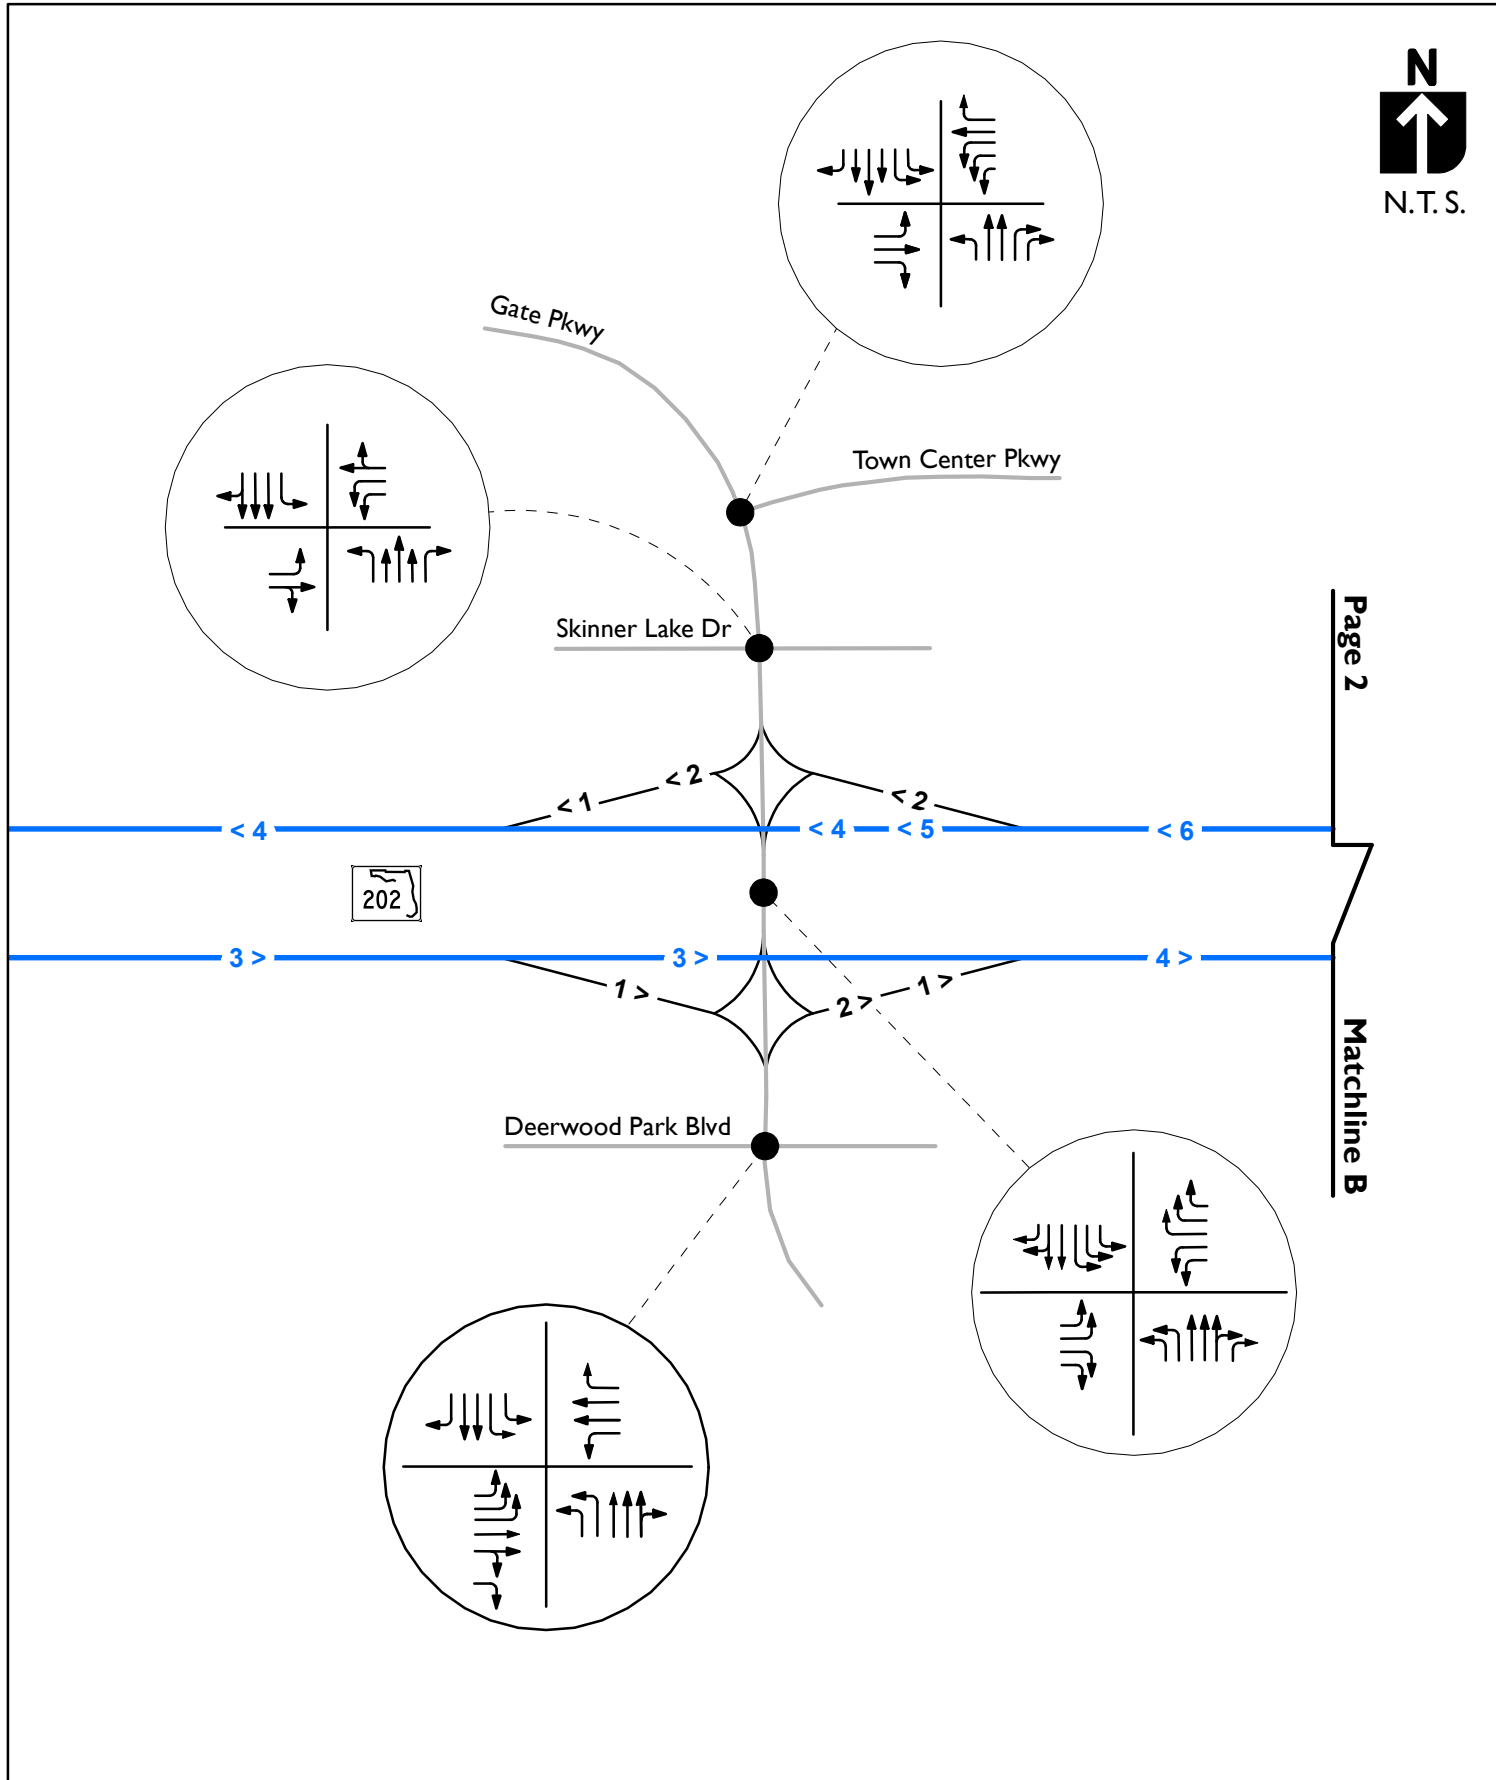

**Legend**

- Intersection Lane Configuration
- 1 >** Mainline Lane Configuration
- Signalized Intersection